


2

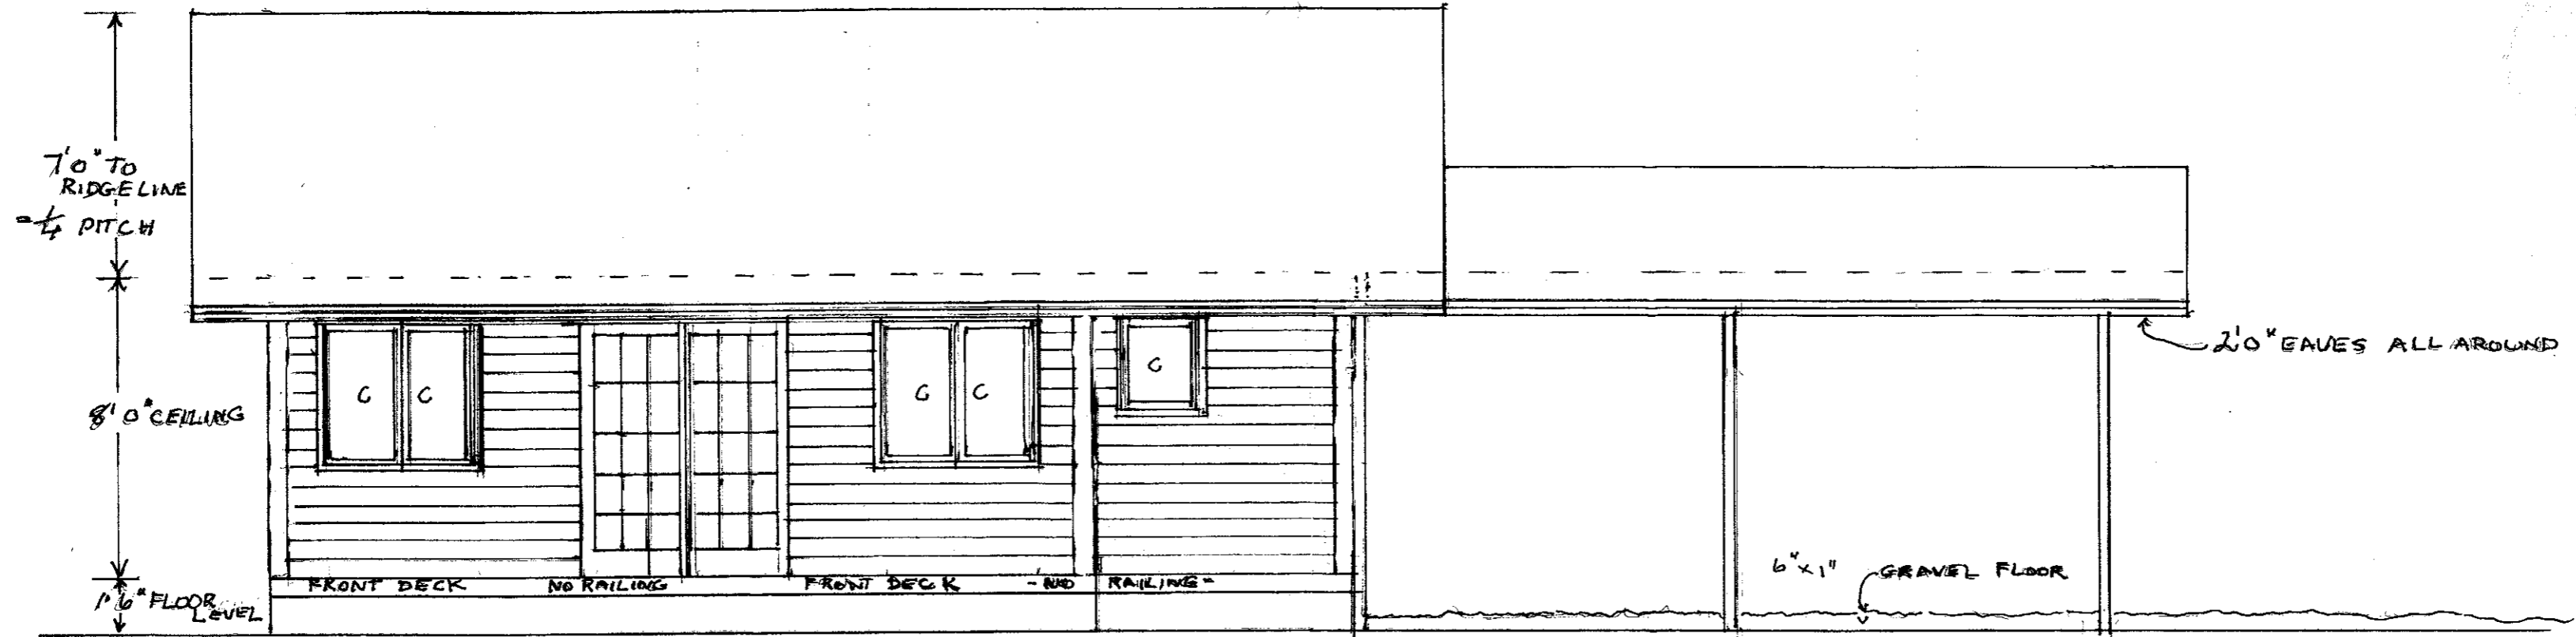

OWNER: NIGEL STEWART JORDAN: FRONT ELEVATION DATE: 21-8-2009 PLAN No 13225/2 LOT 1 PINE GROVE ST. MAHONE BAY N.S.  
SCALE: 1/4" = 1'0"