


Fd. S.M.

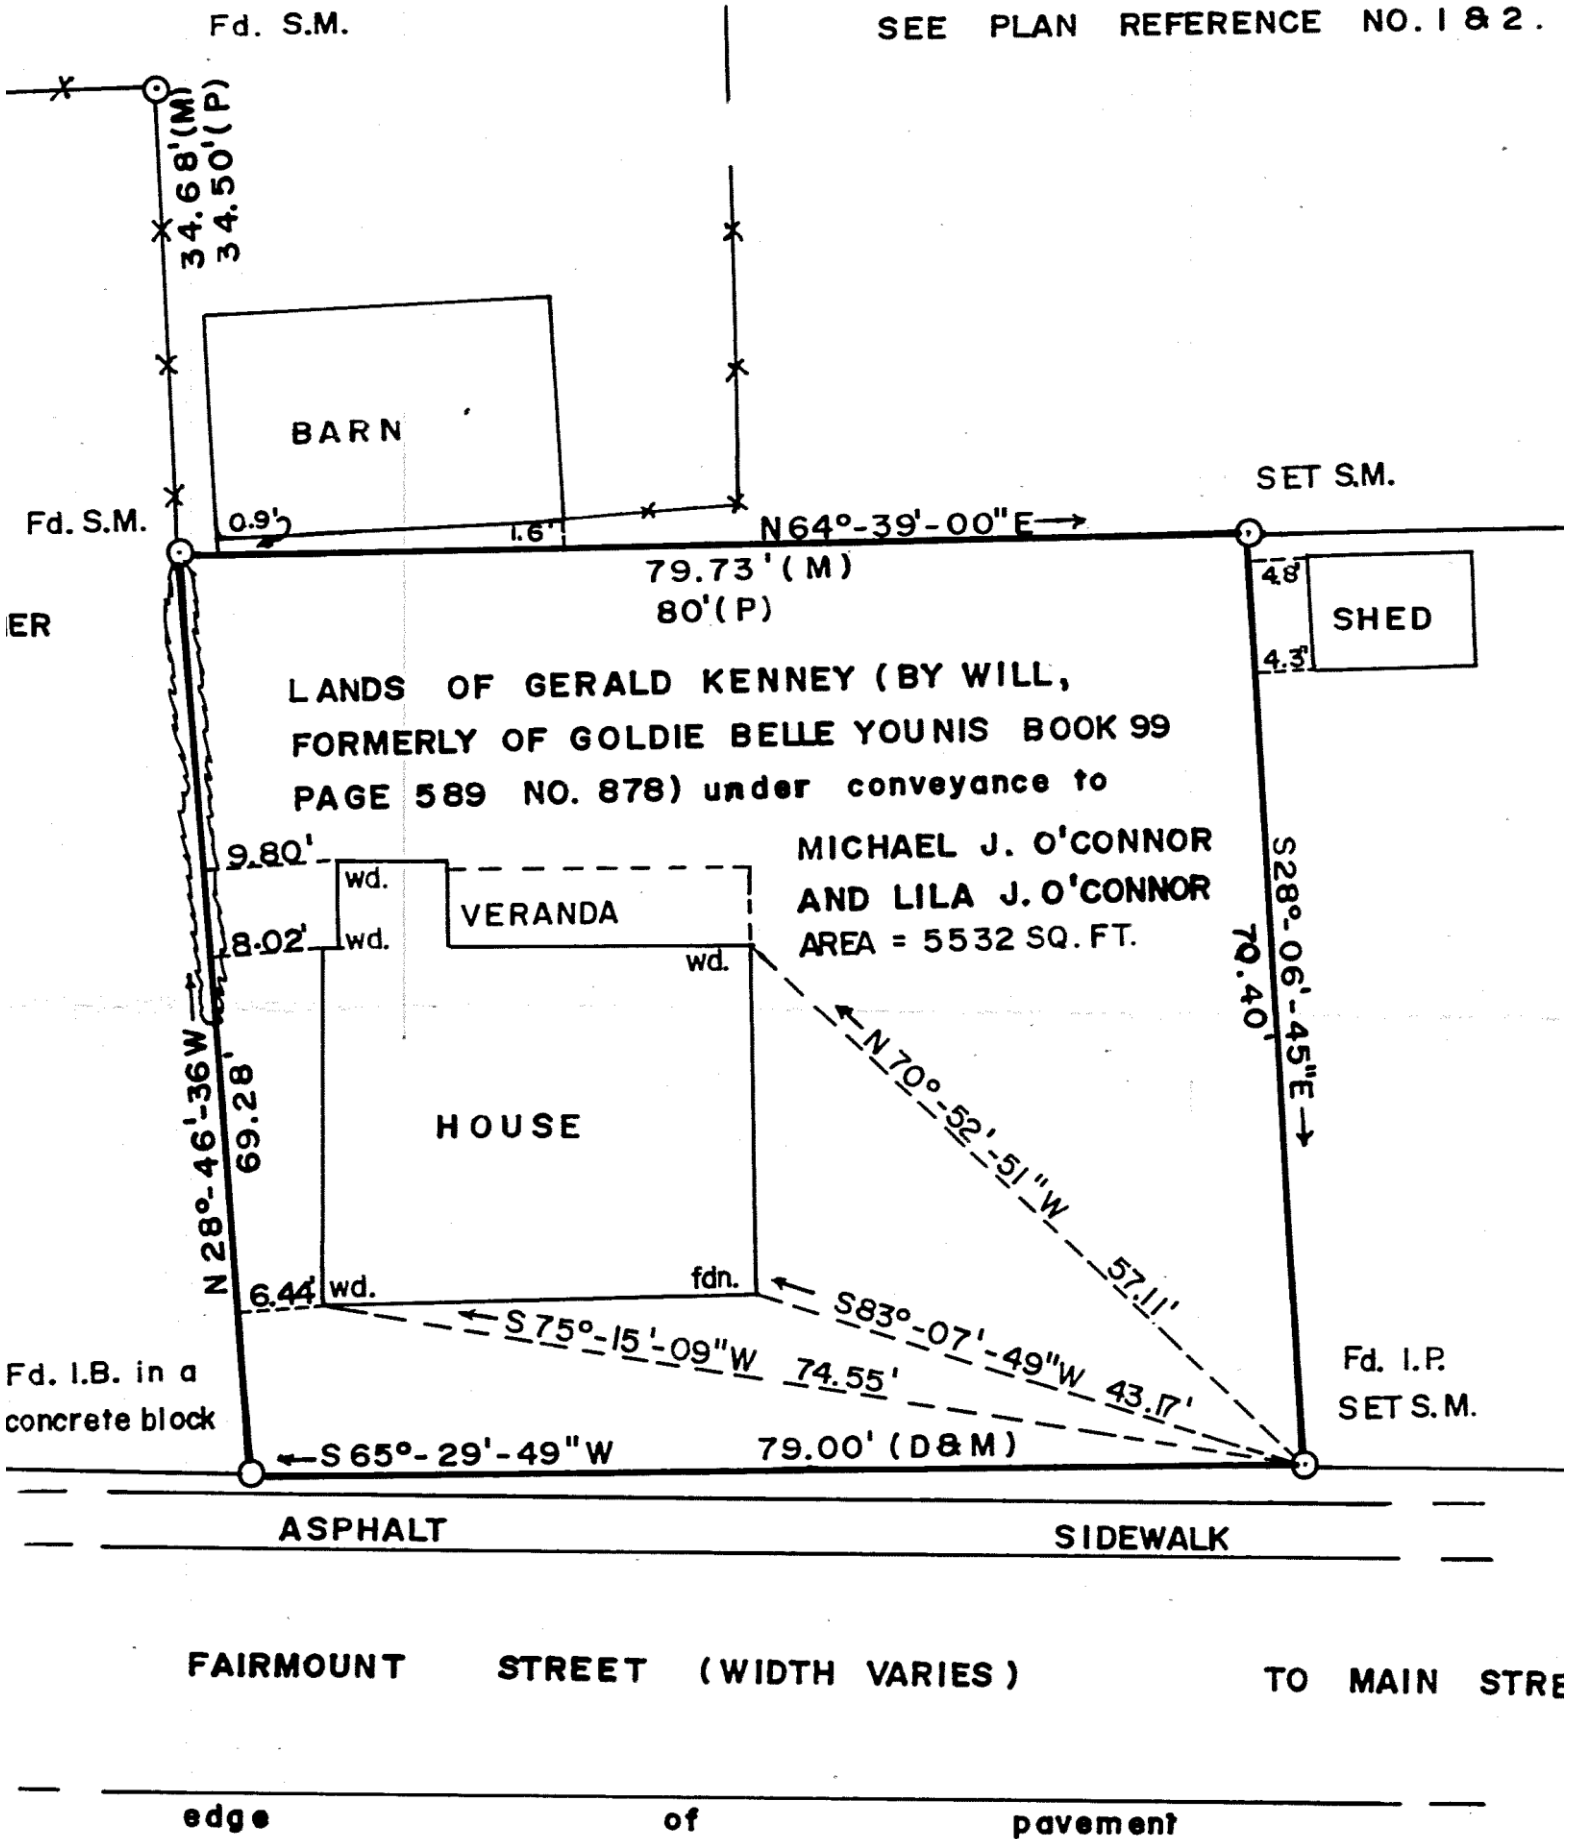

ASPHALT

SIDEWALK

FAIRMOUNT

STREET (WIDTH VARIES)

TO MAIN STREET

edge

of

pavement