


3

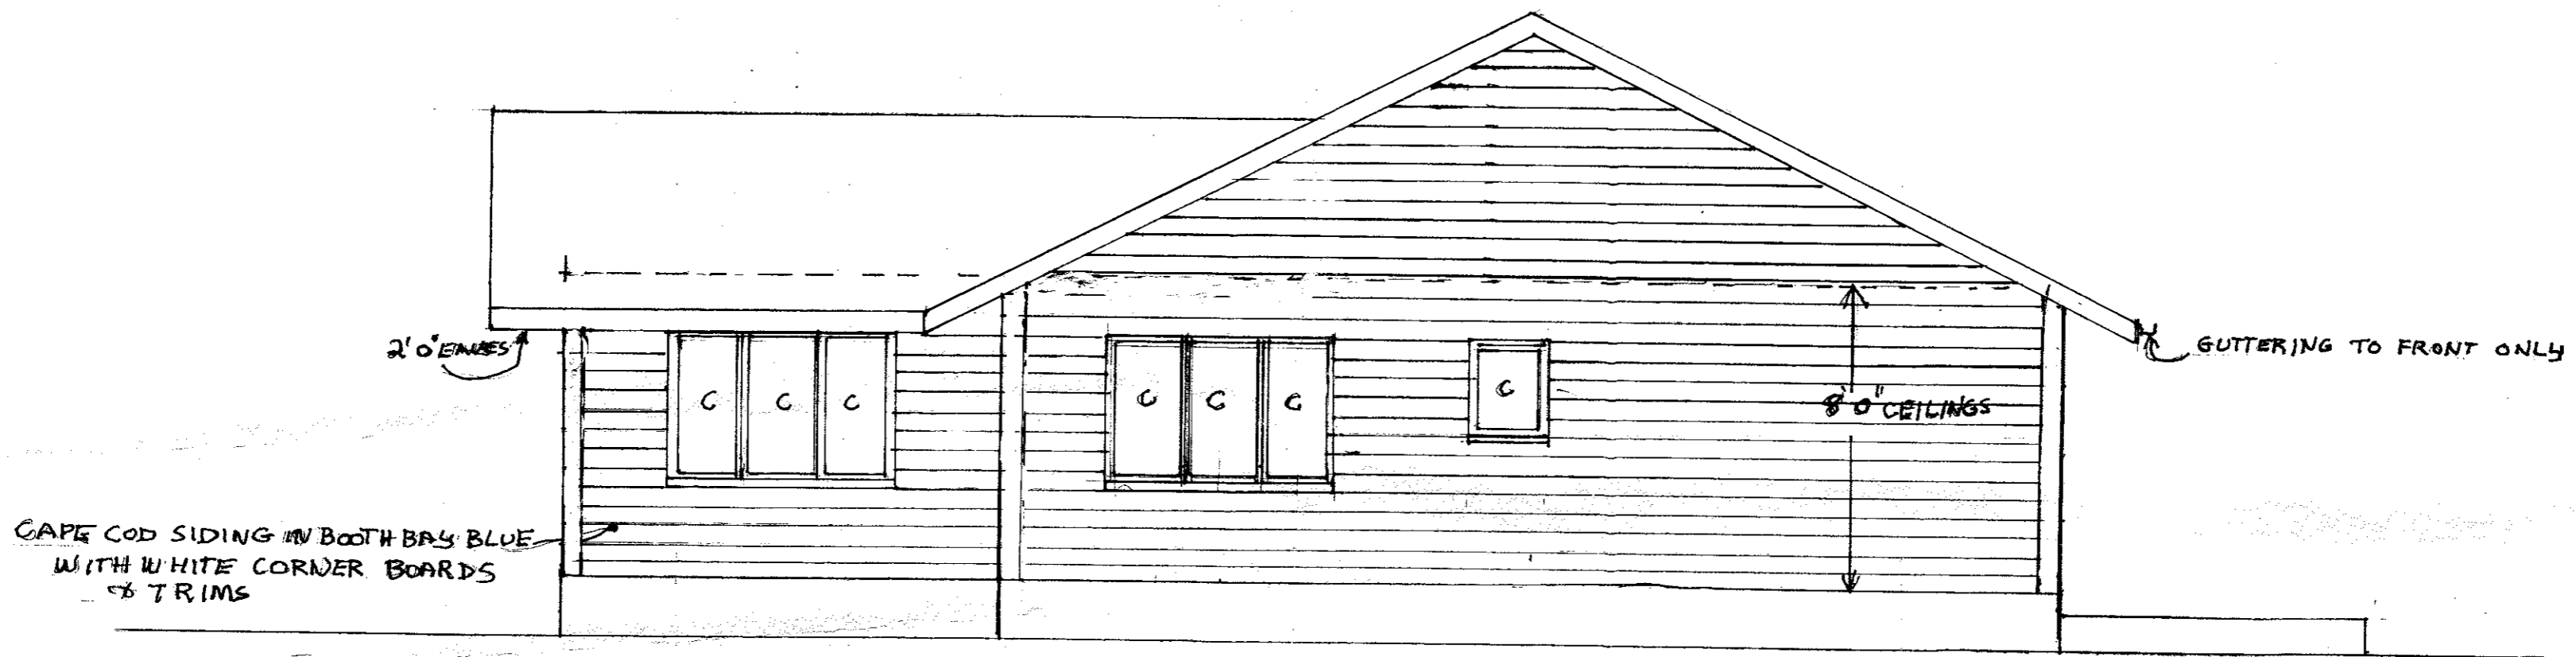

SCALE:  $\frac{1}{4}'' = 1'0''$  OWNER: NIGEL STEWART JORDAN SOUTH STOVE PIPE LANE ELEVATION. PLAN NO 13225/3 LOT 1, PINEGROVE ST. MAHONE BAY N.S.