


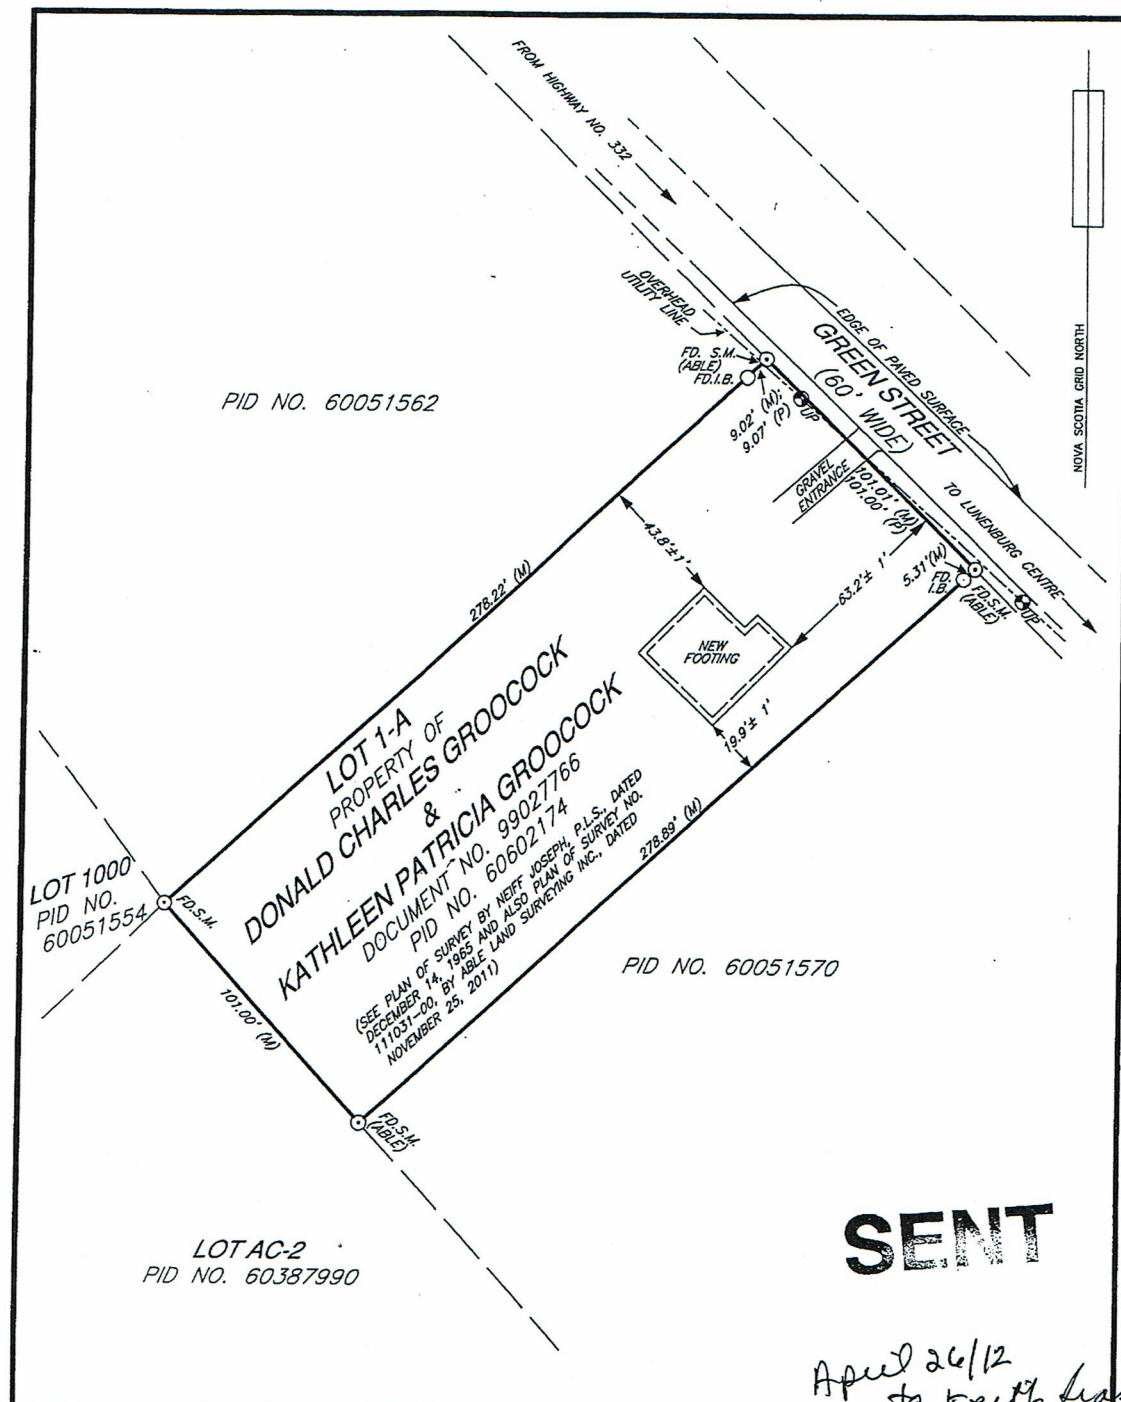

SURVEYORS LOCATION CERTIFICATE

CERTIFIED TO: DONALD CHARLES GROOCCOCK &
KATHLEEN PATRICIA GROOCCOCK

LOCATION OF PROPERTY: LOT 1-A, GREEN
STREET, TOWN OF LUNenburg, LUNenburg
COUNTY, NOVA SCOTIA

THIS SURVEYORS LOCATION CERTIFICATE SHALL NOT BE USED FOR
BOUNDARY DEFINITION OR AS A REFERENCE DOCUMENT FOR THE
PREPARATION OF LEGAL DESCRIPTIONS.

FIELD SURVEY CARRIED OUT ON : APRIL 20, 2012
DATE OF DRAWING : APRIL 25, 2012
SCALE: 1" = 50'

BERRIGAN SURVEYS LIMITED

NOVA SCOTIA LAND SURVEYORS
BRIDGEWATER, LUN. CO., NOVA SCOTIA


Surveyors Certificate
I, Peter A. A. Berrigan, Nova Scotia Land Surveyor,
hereby certify that this Surveyor's Location Certi-
ficate was prepared under my supervision and in
accordance with Part VII of the Nova Scotia
Land Surveyor's Regulations made pursuant to
Section 8 of the Land Surveyor's Act.

Dated this 25th day of APRIL, 2012

N.S.L.S. #629

LEGEND:

S.M. . . SURVEY MARKER
I.B. . . IRON BAR
I.P. . . IRON PIPE
F.D. . . FOUND
(D) . . DEED MEASUREMENT
(P) . . PLAN MEASUREMENT
(M) . . FIELD MEASUREMENT
(FIN) . . FINISH
(FDN) . . FOUNDATION
(FTG) . . FOOTING
UP. . . UTILITY POLE

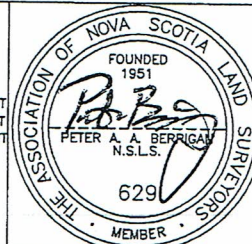

FILE NO. 15,405

SLC NO. 82662