


13' x 14'

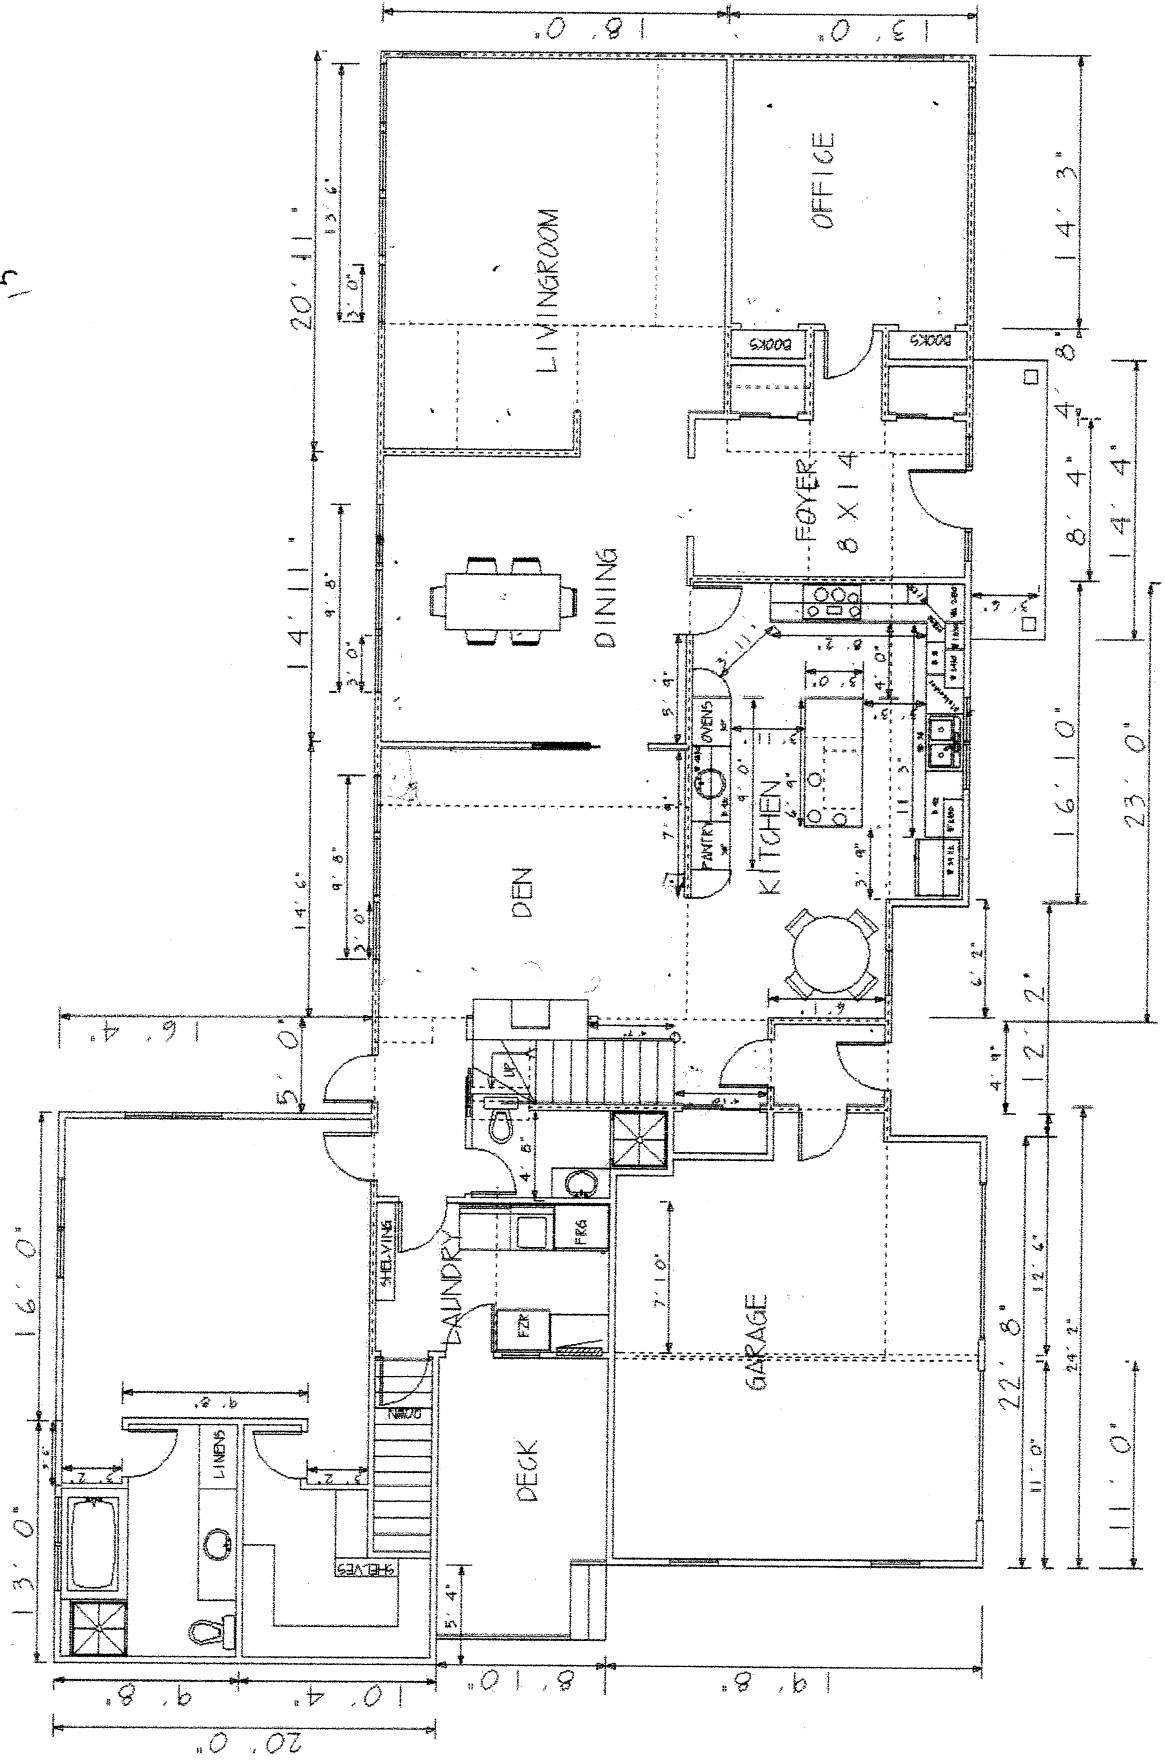


AREA  
 DOWN 2340  
 UP 700'+  
 GARAGE 450'

11 X 7 Feb/99

Existing walls - removed  
 Existing walls - stay  
 New walls

68' 0"

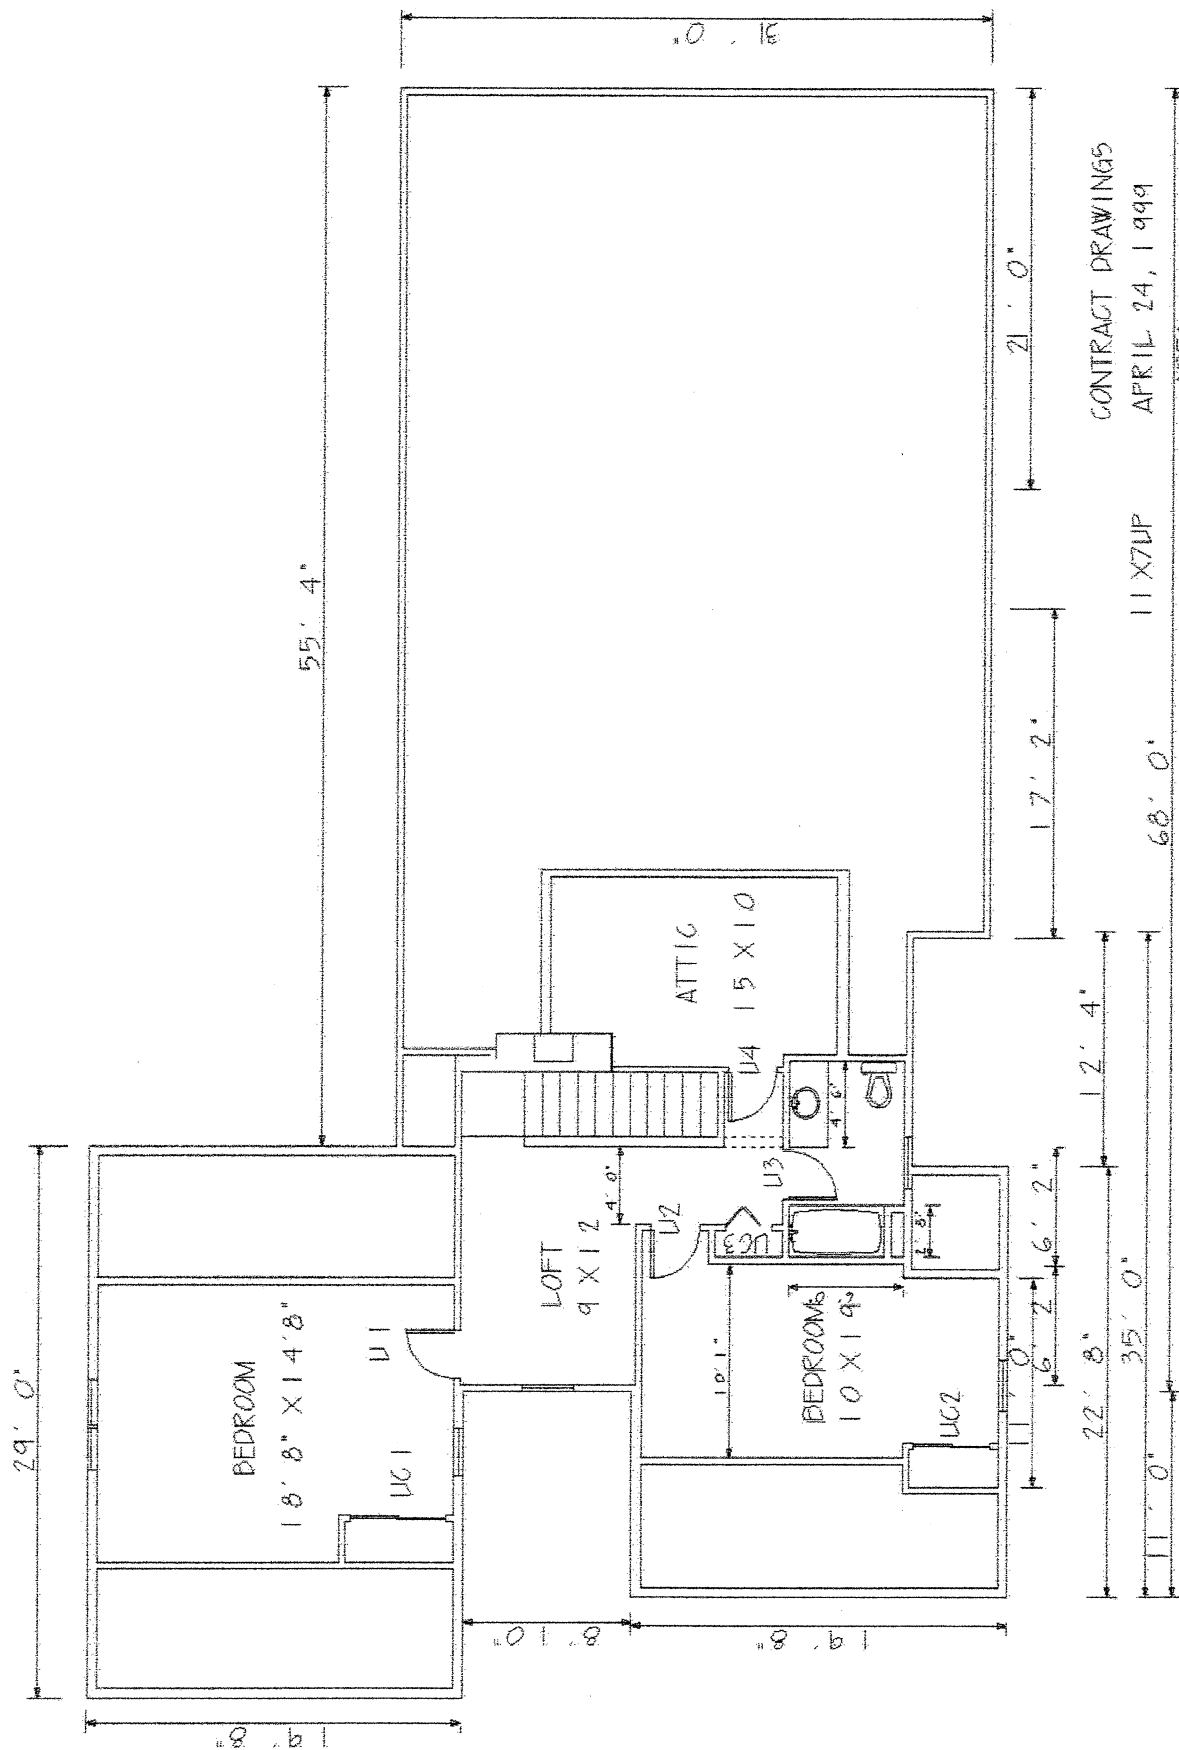

CONTRACT DRAWINGS  
 APRIL 24, 1999


11 X 7 UP

AREA

DOWN	2340'
UP	700'±
GARAGE	440'

AMENDED May 15, 1990

Mar 15 / 99

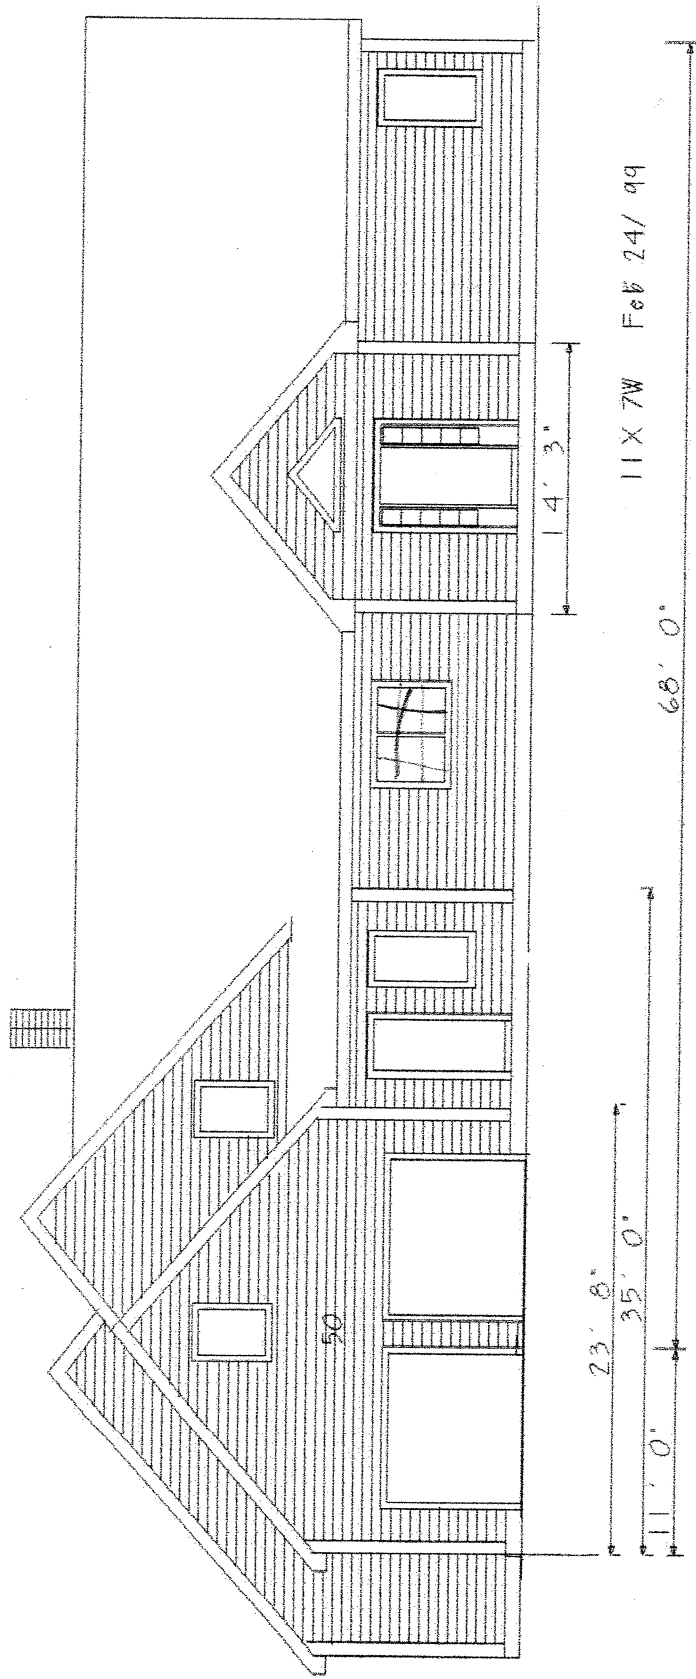

11X 7W Feb 24/ 99

14' 3"


68' 0"

23' 8"


35' 0"

11' 0"


50

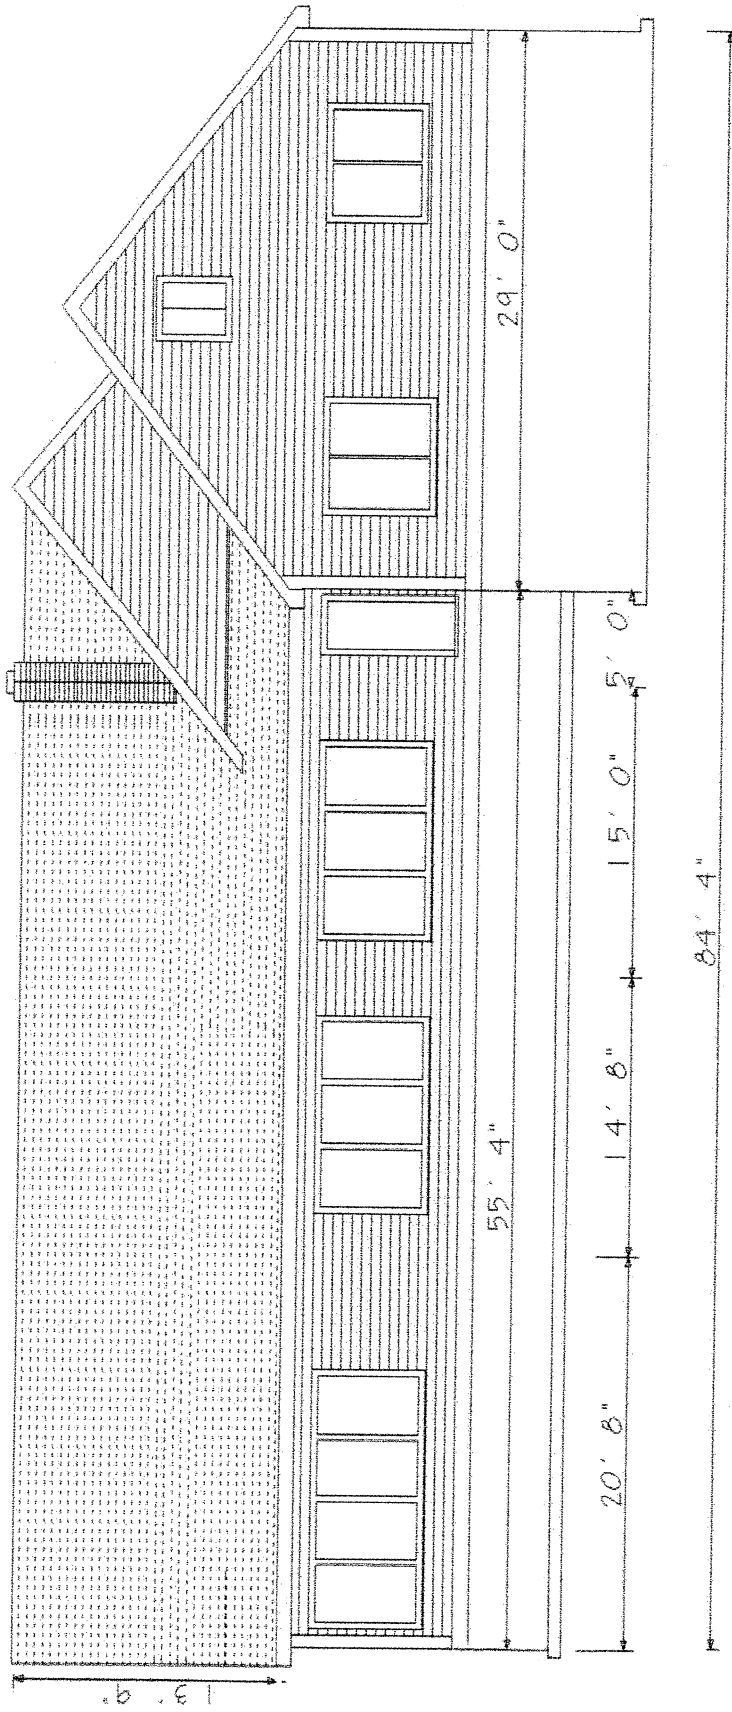

11 X 7E Feb 28 / 99

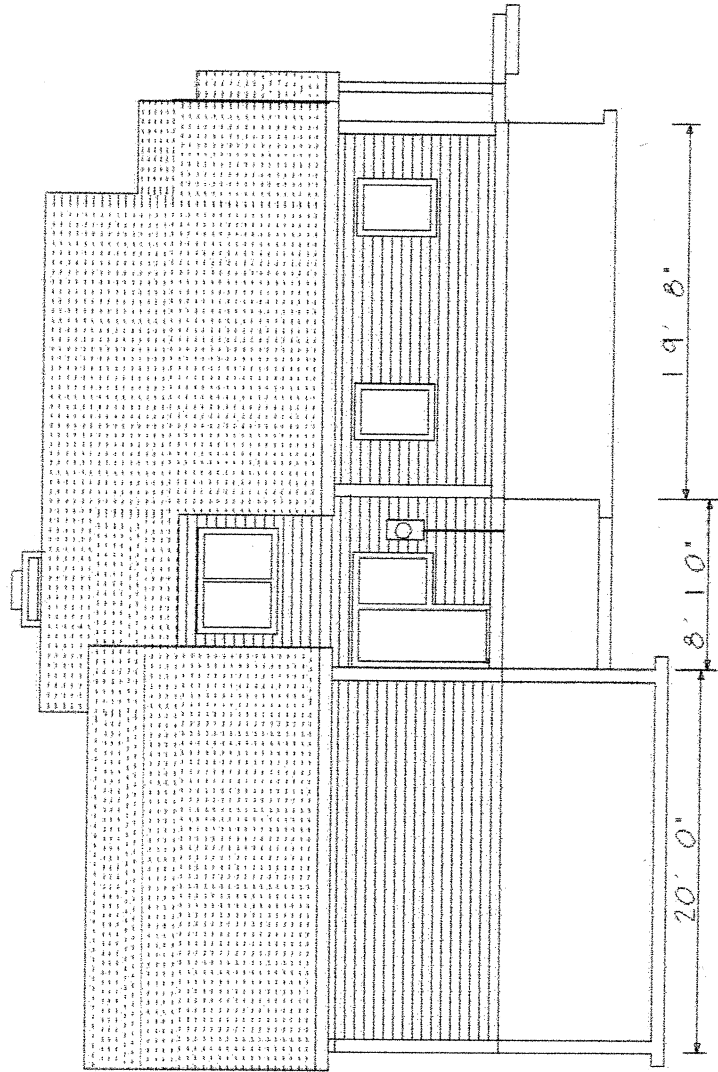

11 X 7N Feb 26 / 99

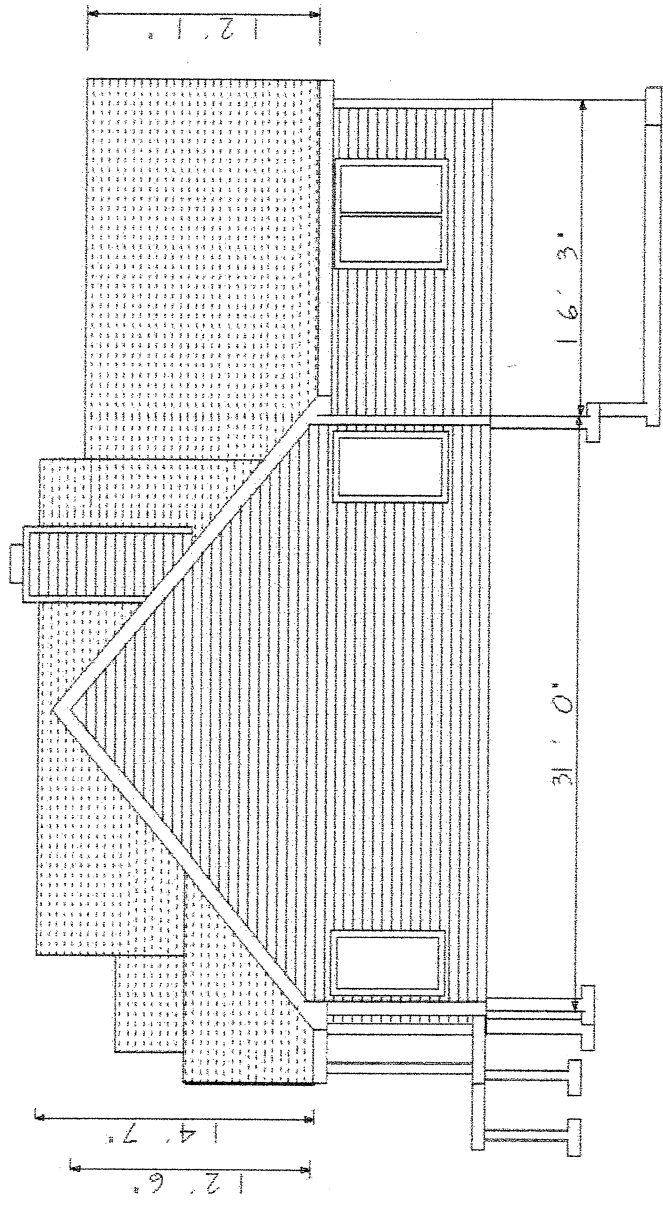

11X 75 Feb 28 / 99