


GRID NORTH  
3° N7M ON 64° 30' WEST

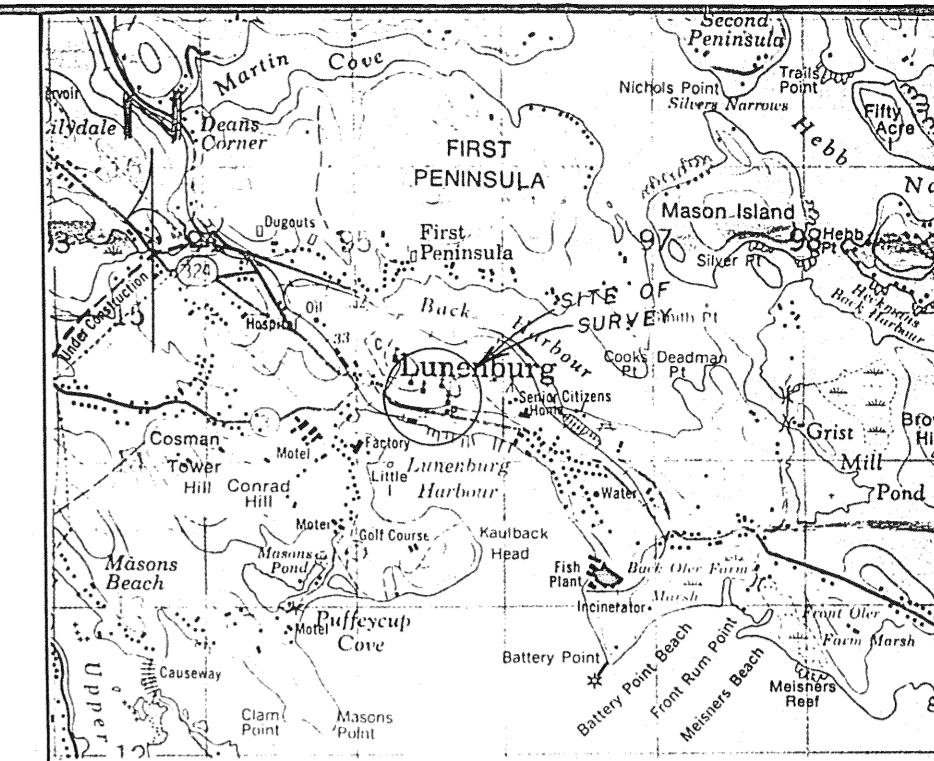

KEY PLAN SHEET 21A/B SCALE 1:50,000




NOTE:  
LOT NUMBERS ARE BASED ON RUDOLF'S DIVISION LETTER "E".

LEGEND

---	Boundary of lands surveyed
---	Boundary of adjacent lands
---	Overhead utility line
---	Line not to scale
-X-X-X-X-	Fence line
○	Centerline
UP	Utility Pole
NSCM	Nova Scotia Control Monument
SM	Survey Marker (iron bar with identification cap)
IB	Iron Bar
IP	Iron Pipe
CC	Cross Cut
WB	Wooden Bound
RP	Rick Post
TS	Traverse Station
Fd	Found
S	Set
CAL	Calculated
TL	Tie Line
BC	Beginning of Curve
EC	End of Curve
WIT	Witness

All angles and distances were measured in the field, unless otherwise noted, and are unadjusted.  
No scale factor has been applied, unless otherwise noted.  
THE BEARINGS ARE:  MAGNETIC for the year \_\_\_\_\_  
 GRID based on the 3° modified transverse mercator projection having central meridian 64°-30' west and are referred to Nova Scotia Control Monument numbers  
See Plan No. 9257 filed at Registry of Deeds

**SURVEYOR'S CERTIFICATE**  
I, Gerald D. Eisnor, Nova Scotia Land Surveyor, hereby certify that the survey represented by this plan was conducted under my supervision, and that the survey and plan were made in accordance with the Nova Scotia Land Surveyors Act and the regulations made thereunder.

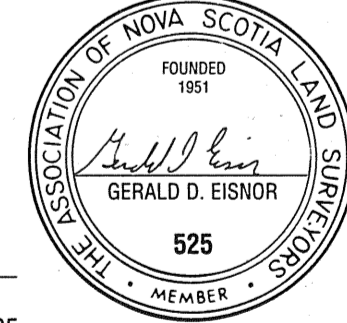

Dated this 6 day of MAR A.D. 2003  
*Gerald D. Eisnor* N.S.L.S. No. 525

PLAN OF SURVEY SHOWING LOT 1 LANDS OF GARY EDISON TANNER AND GISELLE M. ROBITAILLE LOCATED AT 56 KING STREET, LUNENBURG, NOVA SCOTIA UNDER CONVEYANCE TO BRIAN ARBUTHNOT

REVISIONS: REVISED JULY 9, 2003 TO REMOVE NAME OF LYNN KIRKPATRICK  
*G.D.E.*

**Eisnor**  
Subdivision and Woodland Surveys  
Aquaculture Leases  
Boundary Surveys  
Location Certificates  
Phone and Fax  
**634-3614**  
RR 3, Lunenburg (Fauxburg), Lunenburg County, NS B0J 2C0

OF NOVA SCOTIA LAND SURVEYORS  
No. 53748

Field surveys were carried out during the period of FEB. 24, 2003 MAR. 5, 2003

DRAWN BY: REID LOHNES DEB SCHWARTZ	SCALE: 1" = 10'
DATE: MAR 6, 2003	PLAN NO.: 03-1054

LUNENBURG COUNTY LAND REGISTRATION OFFICE  
I certify that this plan was registered or recorded as shown here.  
*Joan Plunkett*, Registrar  
36701225  
NOV 24 2006  
MM DD YYYY Time 15:24

**Form 44**  
**Request to the Registrar of Deeds to Register a Document**  
*Land Registration Act, S.N.S. 2001, c. 6, Sections 37 and 46*  
*Land Registration Administration Regulations, subsection 3(6)*

Registration district: Lunenburg  
Registrant user number: 3488  
Submitter's name/firm: David K. Macdonald, Burke & Macdonald Inc.  
Grantor/declarant/developer re: attached document: BRIAN ARBUTHNOT  
Apparent PID (if available): 0006 0019

In the matter of Section 37 or 46 of the *Land Registration Act*:

Take notice that the attached document relates to a parcel that is not registered under the *Land Registration Act*, and the document may be accepted for registration under the *Registry Act* because it is (select one only)

- not a transfer for valuable consideration as referred to in clause 46(1)(a) of the *Land Registration Act*.
- not a mortgage as defined in clause 2(2)(e) or security interest as defined in clause 2(2)(i) of the *Land Registration Administration Regulations*.
- a transfer of a parcel between persons married to one another.
- a transfer of a parcel between persons formerly married to one another, if the transfer is for the purpose of division of matrimonial assets.
- transfer of a parcel between persons who are parties to a registered domestic partnership agreement.
- a transfer of a parcel acquired by Her Majesty in right of the Province or a municipality for the purpose of road widening, alignment or movement.
- a deed to a predecessor in title being registered in order to feed the estoppel or clarify title.
- a transfer of an unregistered piece of land that is being created as a parcel under the subdivision provisions of Part IX of the *Municipal Government Act* solely for purposes of consolidation with an abutting unregistered parcel.
- a transfer of a parcel from the Nova Scotia Farm Loan Board to a borrower under the *Agriculture and Rural Credit Act*.
- any other instrument not mentioned above that is not a trigger under subsections 37(2) and 37(3) of the *Land Registration Act*.
- an instrument relating to an interest in a parcel to which the *Co-operative Associations Act* applies and the endorsement for registration by the Inspector of Co-operatives appears below:

\_\_\_\_\_  
Signature of the Inspector of Co-operatives  
Endorsed for registration under the *Registry Act*

I hereby request that this document be registered under the *Registry Act*.

Dated at Bridgewater, in the County of Lunenburg, Province of Nova Scotia, Nov 24, 2006.

\_\_\_\_\_  
Signature of owner/agent/transferee  
Name: David K. Macdonald  
Address: 28 King Street, PO Box 549,  
Lunenburg, N.S., B0J 2C0  
Phone: 902-634-8354  
Email: DAVIDKMACDONALD@NS.SYMPATICO.CA  
Fax: 902-634-4226