


NOVA SCOTIA GRID NORTH

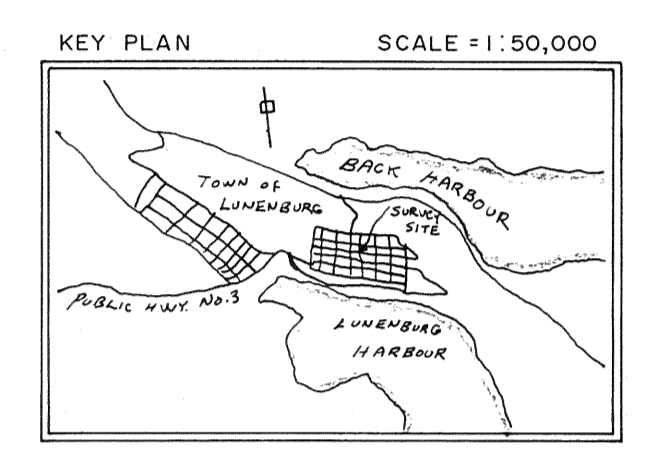

LEGEND :
 O SURVEY MARKER SET

PLAN REFERENCE : SEE PLAN OF SURVEY NO. 0-4 BY LESTER W. BERRIGAN, N.S.L.S. NO. 409, DATED JANUARY 20, 1984.

NOTE : VALUES SHOWN - NOT ADJUSTED.
 SCALE FACTOR - NOT APPLIED.
 CLOSURE - 1 IN 12,665.

BEARINGS ARE OF THE NOVA SCOTIA GRID SYSTEM, 3° M.T.M., C.M. 64° 30' W. AND WERE TRANSFERRED FROM THE ABOVE MENTIONED PLAN OF SURVEY.

R-5351
 AUG - 9 1984
 6393

LESTER W. BERRIGAN
 NOVA SCOTIA LAND SURVEYOR NO. 409
 OAKHILL, LUN. CO., NOVA SCOTIA

PLAN OF SURVEY

SHOWING PROPERTY OF THE ESTATE OF HILDA BLANCH HEISLER AT LUNENBURG,
 LUNENBURG COUNTY, N. S.

SURVEY EXECUTED JULY 24, 1984

SCALE 1" = 20' 1:240	DATE JULY 26, 1984	DRAWN BY W. S. MAILMAN & B. A. DAGLEY	PLAN NO. H - 38
----------------------------	-----------------------	--	--------------------

Surveyor's Certificate

I, Lester W. Berrigan, Nova Scotia Land Surveyor, hereby certify that the survey represented by this plan was conducted under my supervision, and that the survey and plan were made in accordance with the Nova Scotia Land Surveyors Act and the regulations made thereunder.

Dated this .. 24th .. day of .. JULY .. 1984 ..
 .. Lester W. Berrigan .. N.S.L.S. #409