
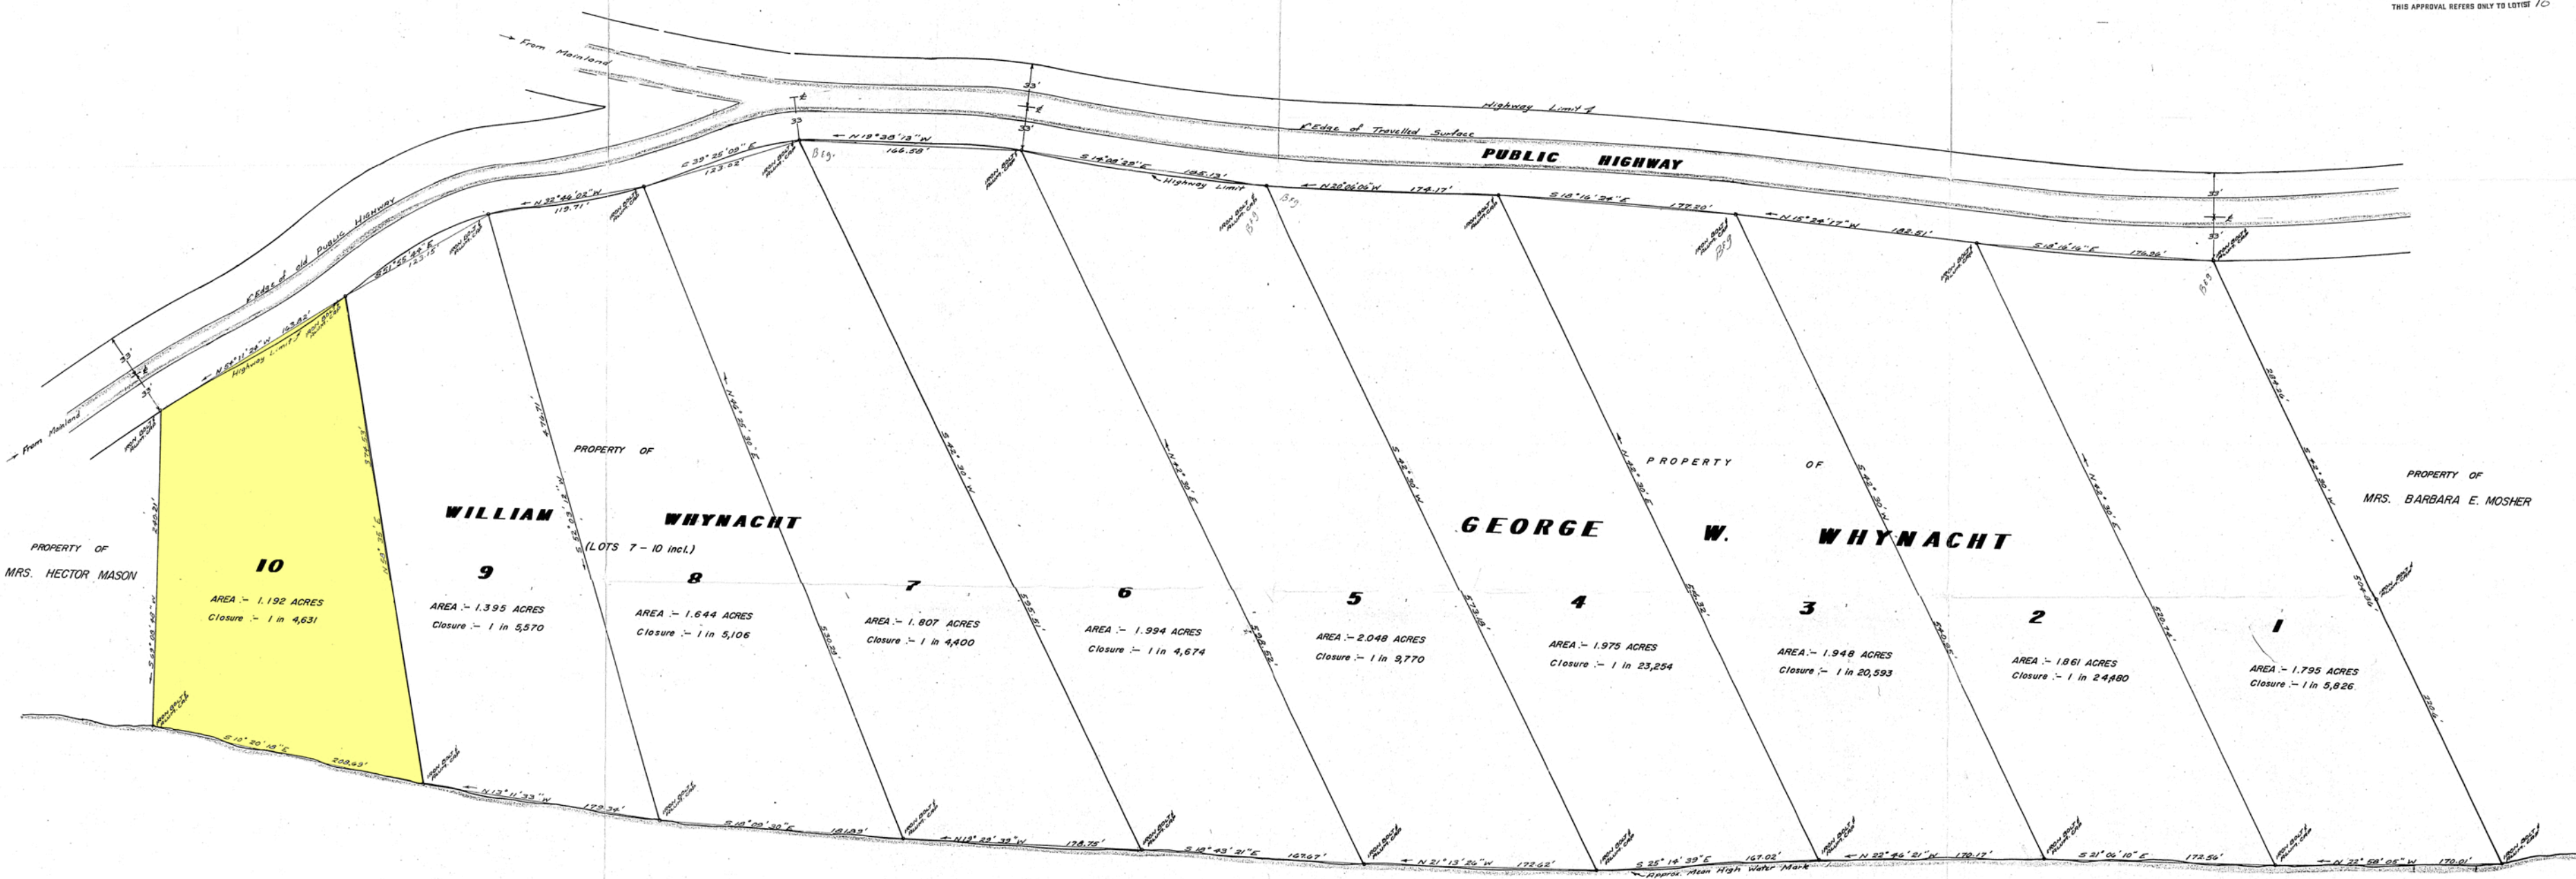


LUNenburg COUNTY
DISTRICT PLANNING COMMISSION
SUBDIVISION APPLICATION NUMBER
L86105
APPROVED
Giff Macdonald
DEVELOPMENT OFFICER
DATE 16 June 84

NOTE: -
THIS APPROVAL REFERS ONLY TO LOT 10

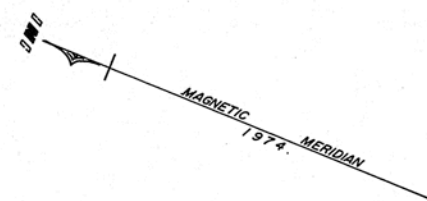

(88-10)
(W-88)

ADDITIONS - LOTS 7-10
Errol B. Hebb N.S.L.S. NO. 7
BRIDGEWATER, N.S., 18 TH. SEPT., A.D., 1974.

ERROL B. HEBB & ASSOCIATES
REGISTERED NOVA SCOTIA LAND SURVEYORS
BRIDGEWATER, N.S.

PLAN OF SURVEY

SHOWING SUB-DIVISION OF PROPERTY OF GEORGE W. WHYNACHT
AT HERMANS ISLAND, LUN. CO., N.S.

SURVEY OF JULY 3 RD., TO SEPT. 18 TH., 1974.
SCALE - 1 INCH = 50 FEET
SURVEY & PLAN BY - LESTER W. BERRIGAN N.S.L.S. NO. 409
PLAN DRAWN BY - JOHN H. BRADY
APPROVED BY -

Errol B. Hebb N.S.L.S. NO. 7
BRIDGEWATER, N.S., 18 TH. SEPT., A.D., 1974.

I hereby certify that this plan accurately shows the manner
in which the land included therein has been surveyed and
sub-divided by me, and that the said plan is prepared in
accordance with the provisions of the Registry Act.

Dated this 18th day of SEPTEMBER A.D., 1974
Lester W. Berrigan
LESTER W. BERRIGAN
Nova Scotia Land Surveyor No. 409

6145
JUN 18 1986
005705