


- LEGEND**
- △ N.S.C.M. . . . . NOVA SCOTIA CO-ORDINATE MONUMENT
  - S.M. . . . . SURVEY MARKER
  - I.B./I.P. . . . . IRON BOLT/IRON PIPE
  - ⊗ . . . . . "X" CUT IN ROCK
  - . . . . . WOODEN POST
  - . . . . . TRAVERSE HUB
  - x — x — . . . . . WIRE FENCE
  - — — — — . . . . . STONE WALL
  - Fd. . . . . FOUND
  - (C) . . . . . CALCULATED
  - C.P. . . . . CALCULATED POINT
  - . . . . . UTILITY POLE
  - R.P. . . . . ROCK PLUG
  - . . . . . LANDS DEALT WITH
  - . . . . . OTHER LANDS
  - B.C. . . . . BEGINNING OF CURVE
  - E.C. . . . . END OF CURVE
  - P.O.C. . . . . POINT OF CURVATURE
  - N.T.L. . . . . NONTANGENTIAL
  - OH.W. . . . . ORDINARY HIGH WATER MARK

NOTE:  
 VALUES SHOWN - NOT ADJUSTED  
 DISTANCES SHOWN - HORIZONTAL GROUND DISTANCES

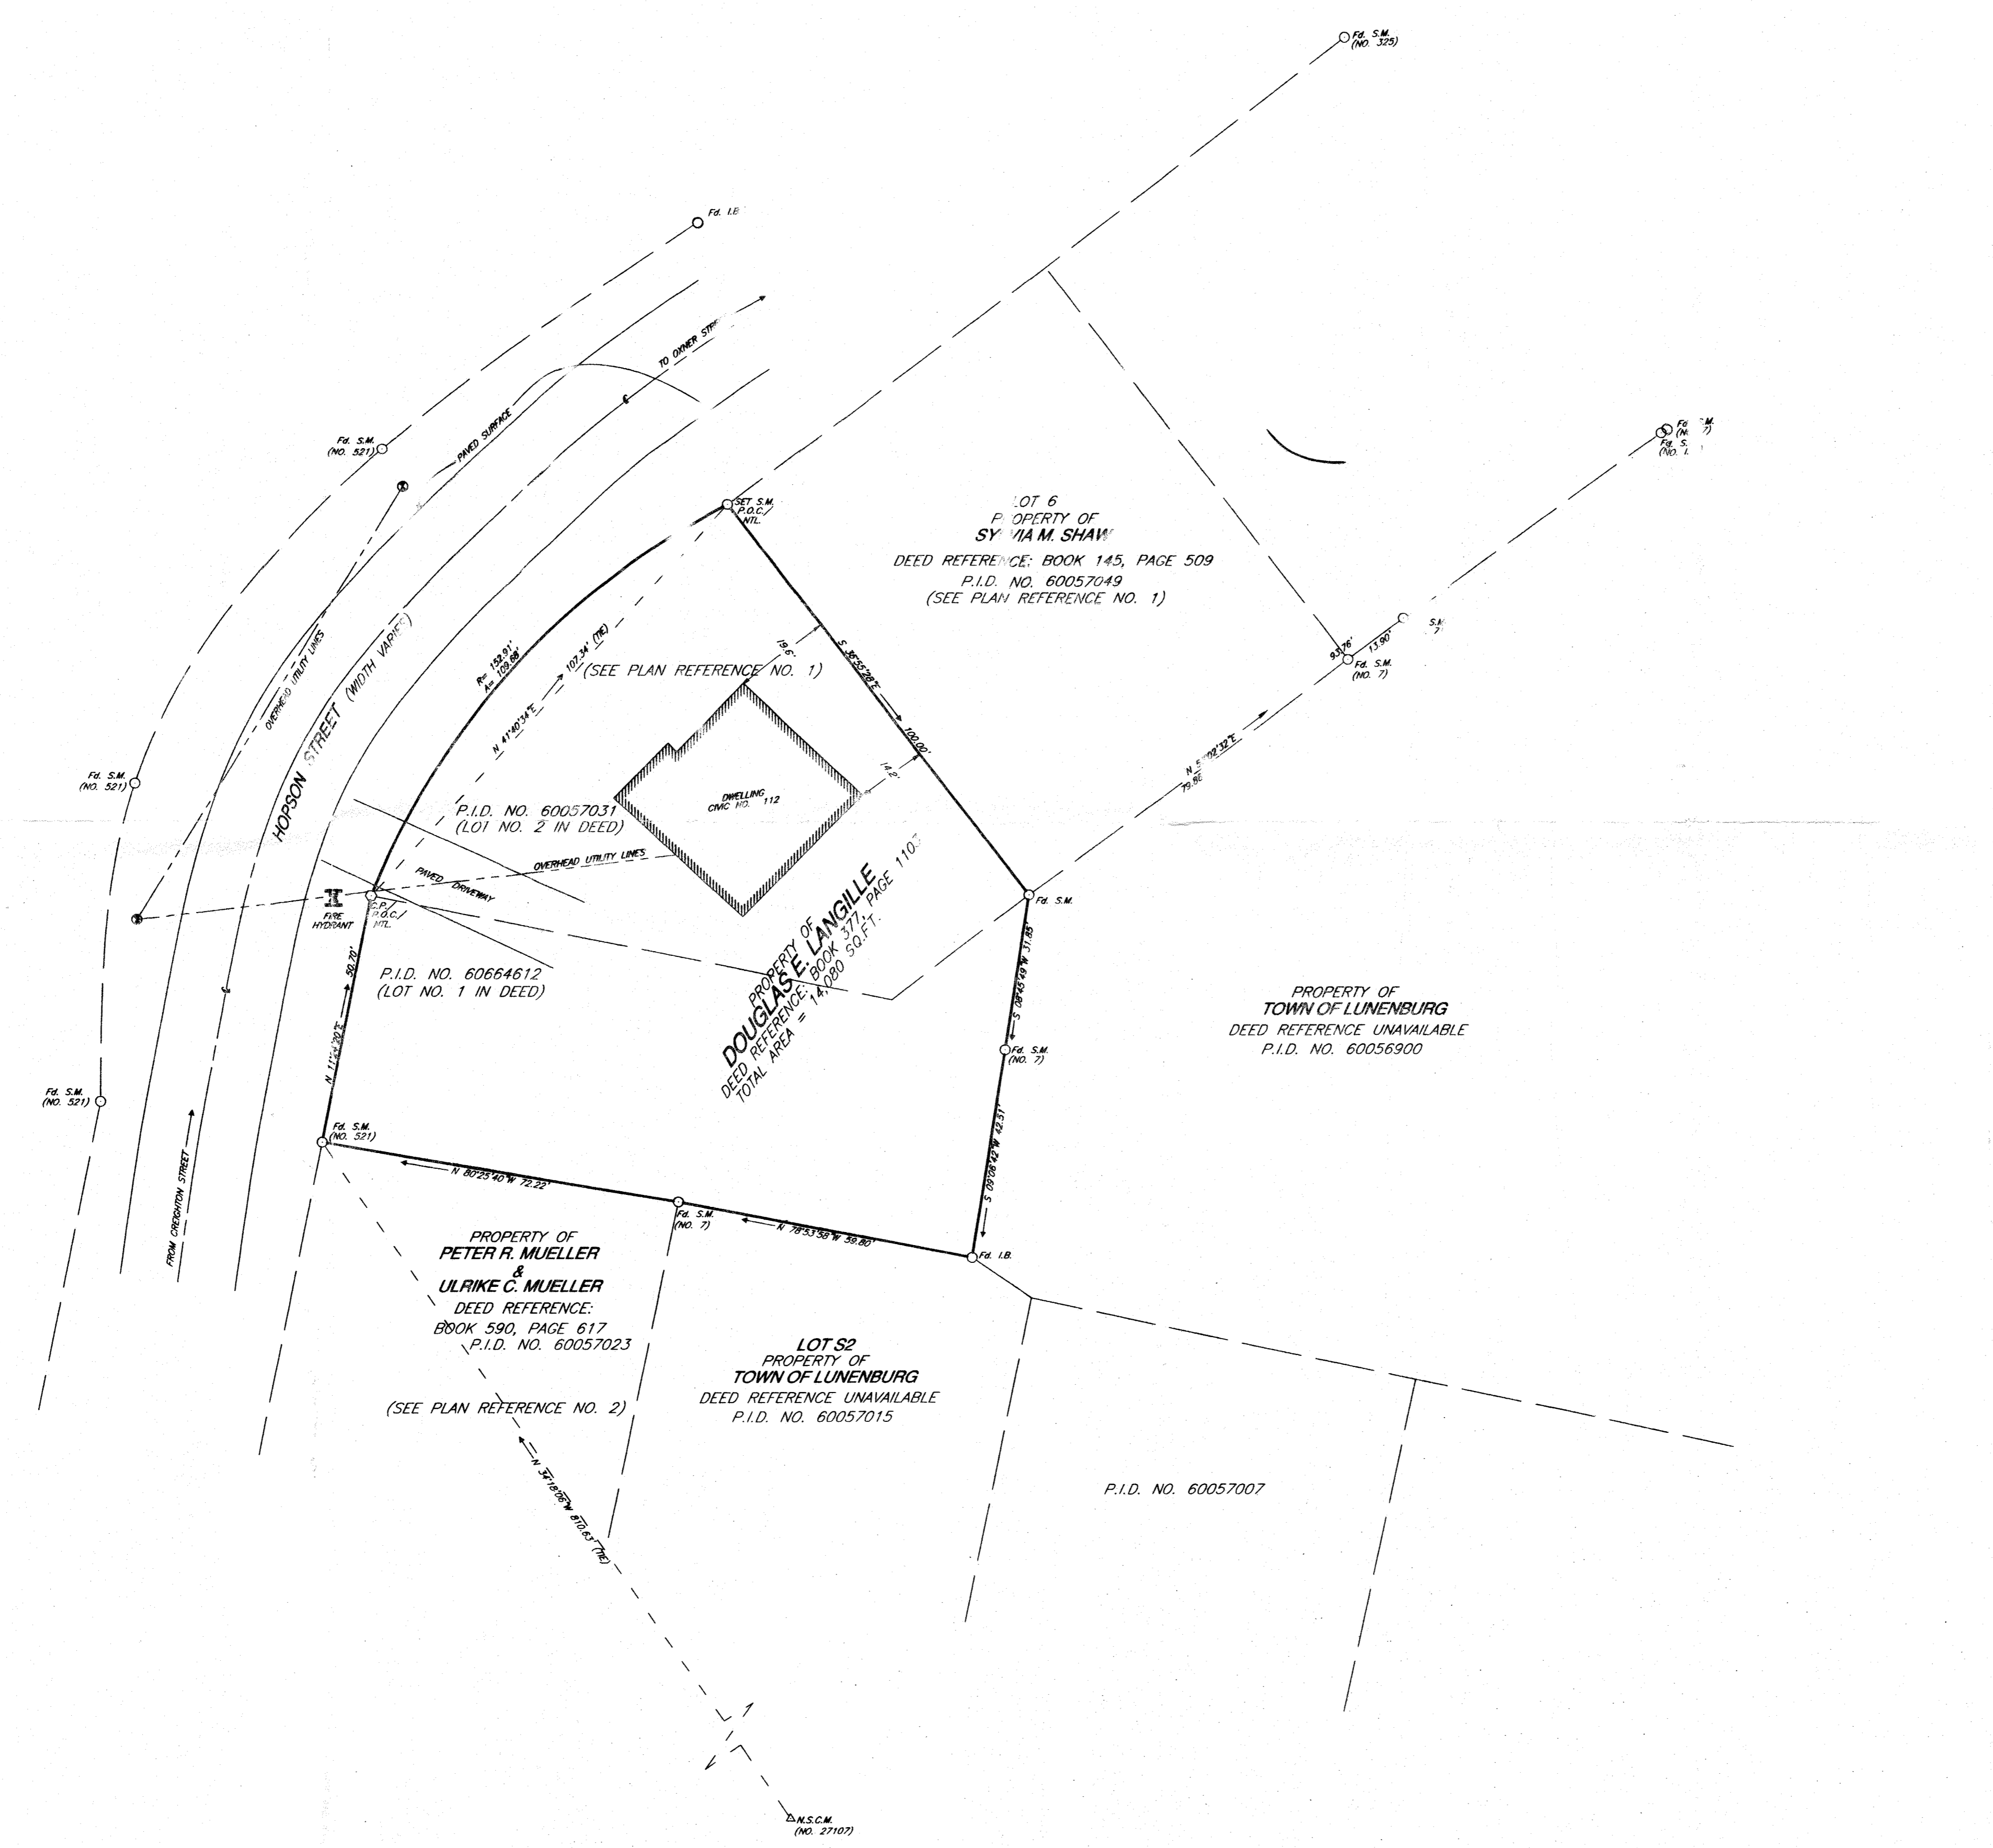

COORDINATES ARE OF THE NOVA SCOTIA GRID SYSTEM, 3°M.T.M., C.M.64°30'W AND WERE DERIVED FROM GLOBAL POSITIONING SYSTEM OBSERVATIONS TAKEN ON NOVA SCOTIA COORDINATE MONUMENT NO. 27107.


- PLAN REFERENCE:**
- 1) PLAN OF SURVEY BY C.H. MANUEL, P.L.S., SHOWING BACK HARBOUR SUBDIVISION SECTION "A" DATED NOVEMBER 12, 1959. FILED AT THE REGISTRY OF DEEDS UNDER NO. 584.
  - 2) PLAN OF SURVEY NO. F-71 BY ERROL B. HEBB & ASSOCIATES, DATED MAY 25, 1977, SHOWING PROPERTY OF THE TOWN OF LUNENBURG UNDER CONVEYANCE TO FRANK C. FALKENHAM, TOWN OF LUNENBURG, LUNENBURG COUNTY, NOVA SCOTIA, FILED AT THE REGISTRY OF DEEDS UNDER NO. P-2211.

NOTE:  
 LOTS SERVICED BY CENTRAL SEWER & WATER.

**PLAN OF SURVEY**  
 SHOWING PROPERTY OF DOUGLAS E. LANGILLE CIVIC NO. 112, HOPSON STREET, TOWN OF LUNENBURG, LUNENBURG COUNTY, NOVA SCOTIA.

FIELD SURVEY CARRIED OUT ON:  
 DURING THE PERIOD OF  
 JULY 16, 2008 TO AUGUST 1, 2008.  
 SCALE:  
 1"=20'  
 DATE OF PLAN:  
 AUGUST 4, 2008.  
 PLAN NO.:  
 12.973

Surveyors Certificate  
 I, Lester W. Berrigan, Nova Scotia Land Surveyor,  
 hereby certify that the survey represented by this plan  
 was conducted under my supervision, and that the  
 survey and plan, were made in accordance with the  
 Nova Scotia Land Surveyors Act and the regulations  
 made thereunder.  
 Dated this 4th day of AUGUST, 2008  
 Lester W. Berrigan N.S.L.S. #409

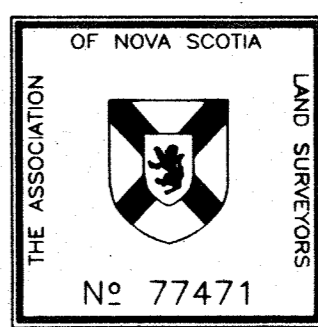

**BERRIGAN SURVEYS LIMITED**  
 NOVA SCOTIA LAND SURVEYORS  
 BRIDGEWATER, LUN. CO., NOVA SCOTIA

