
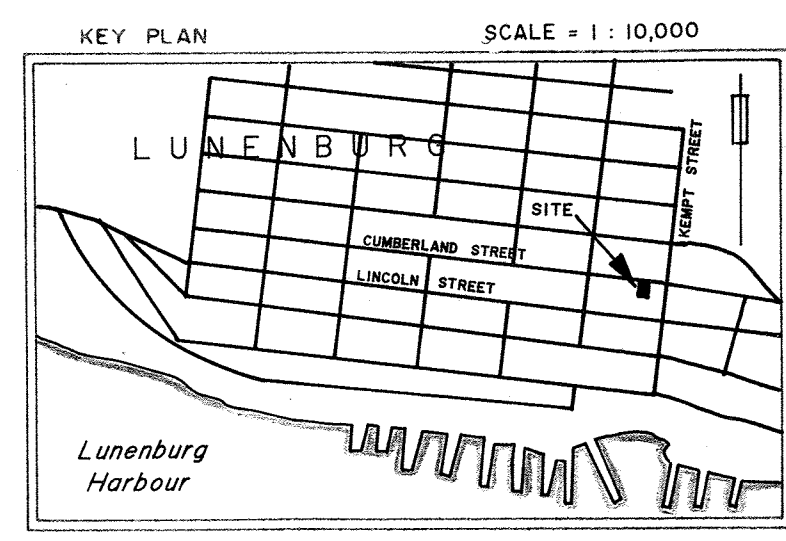


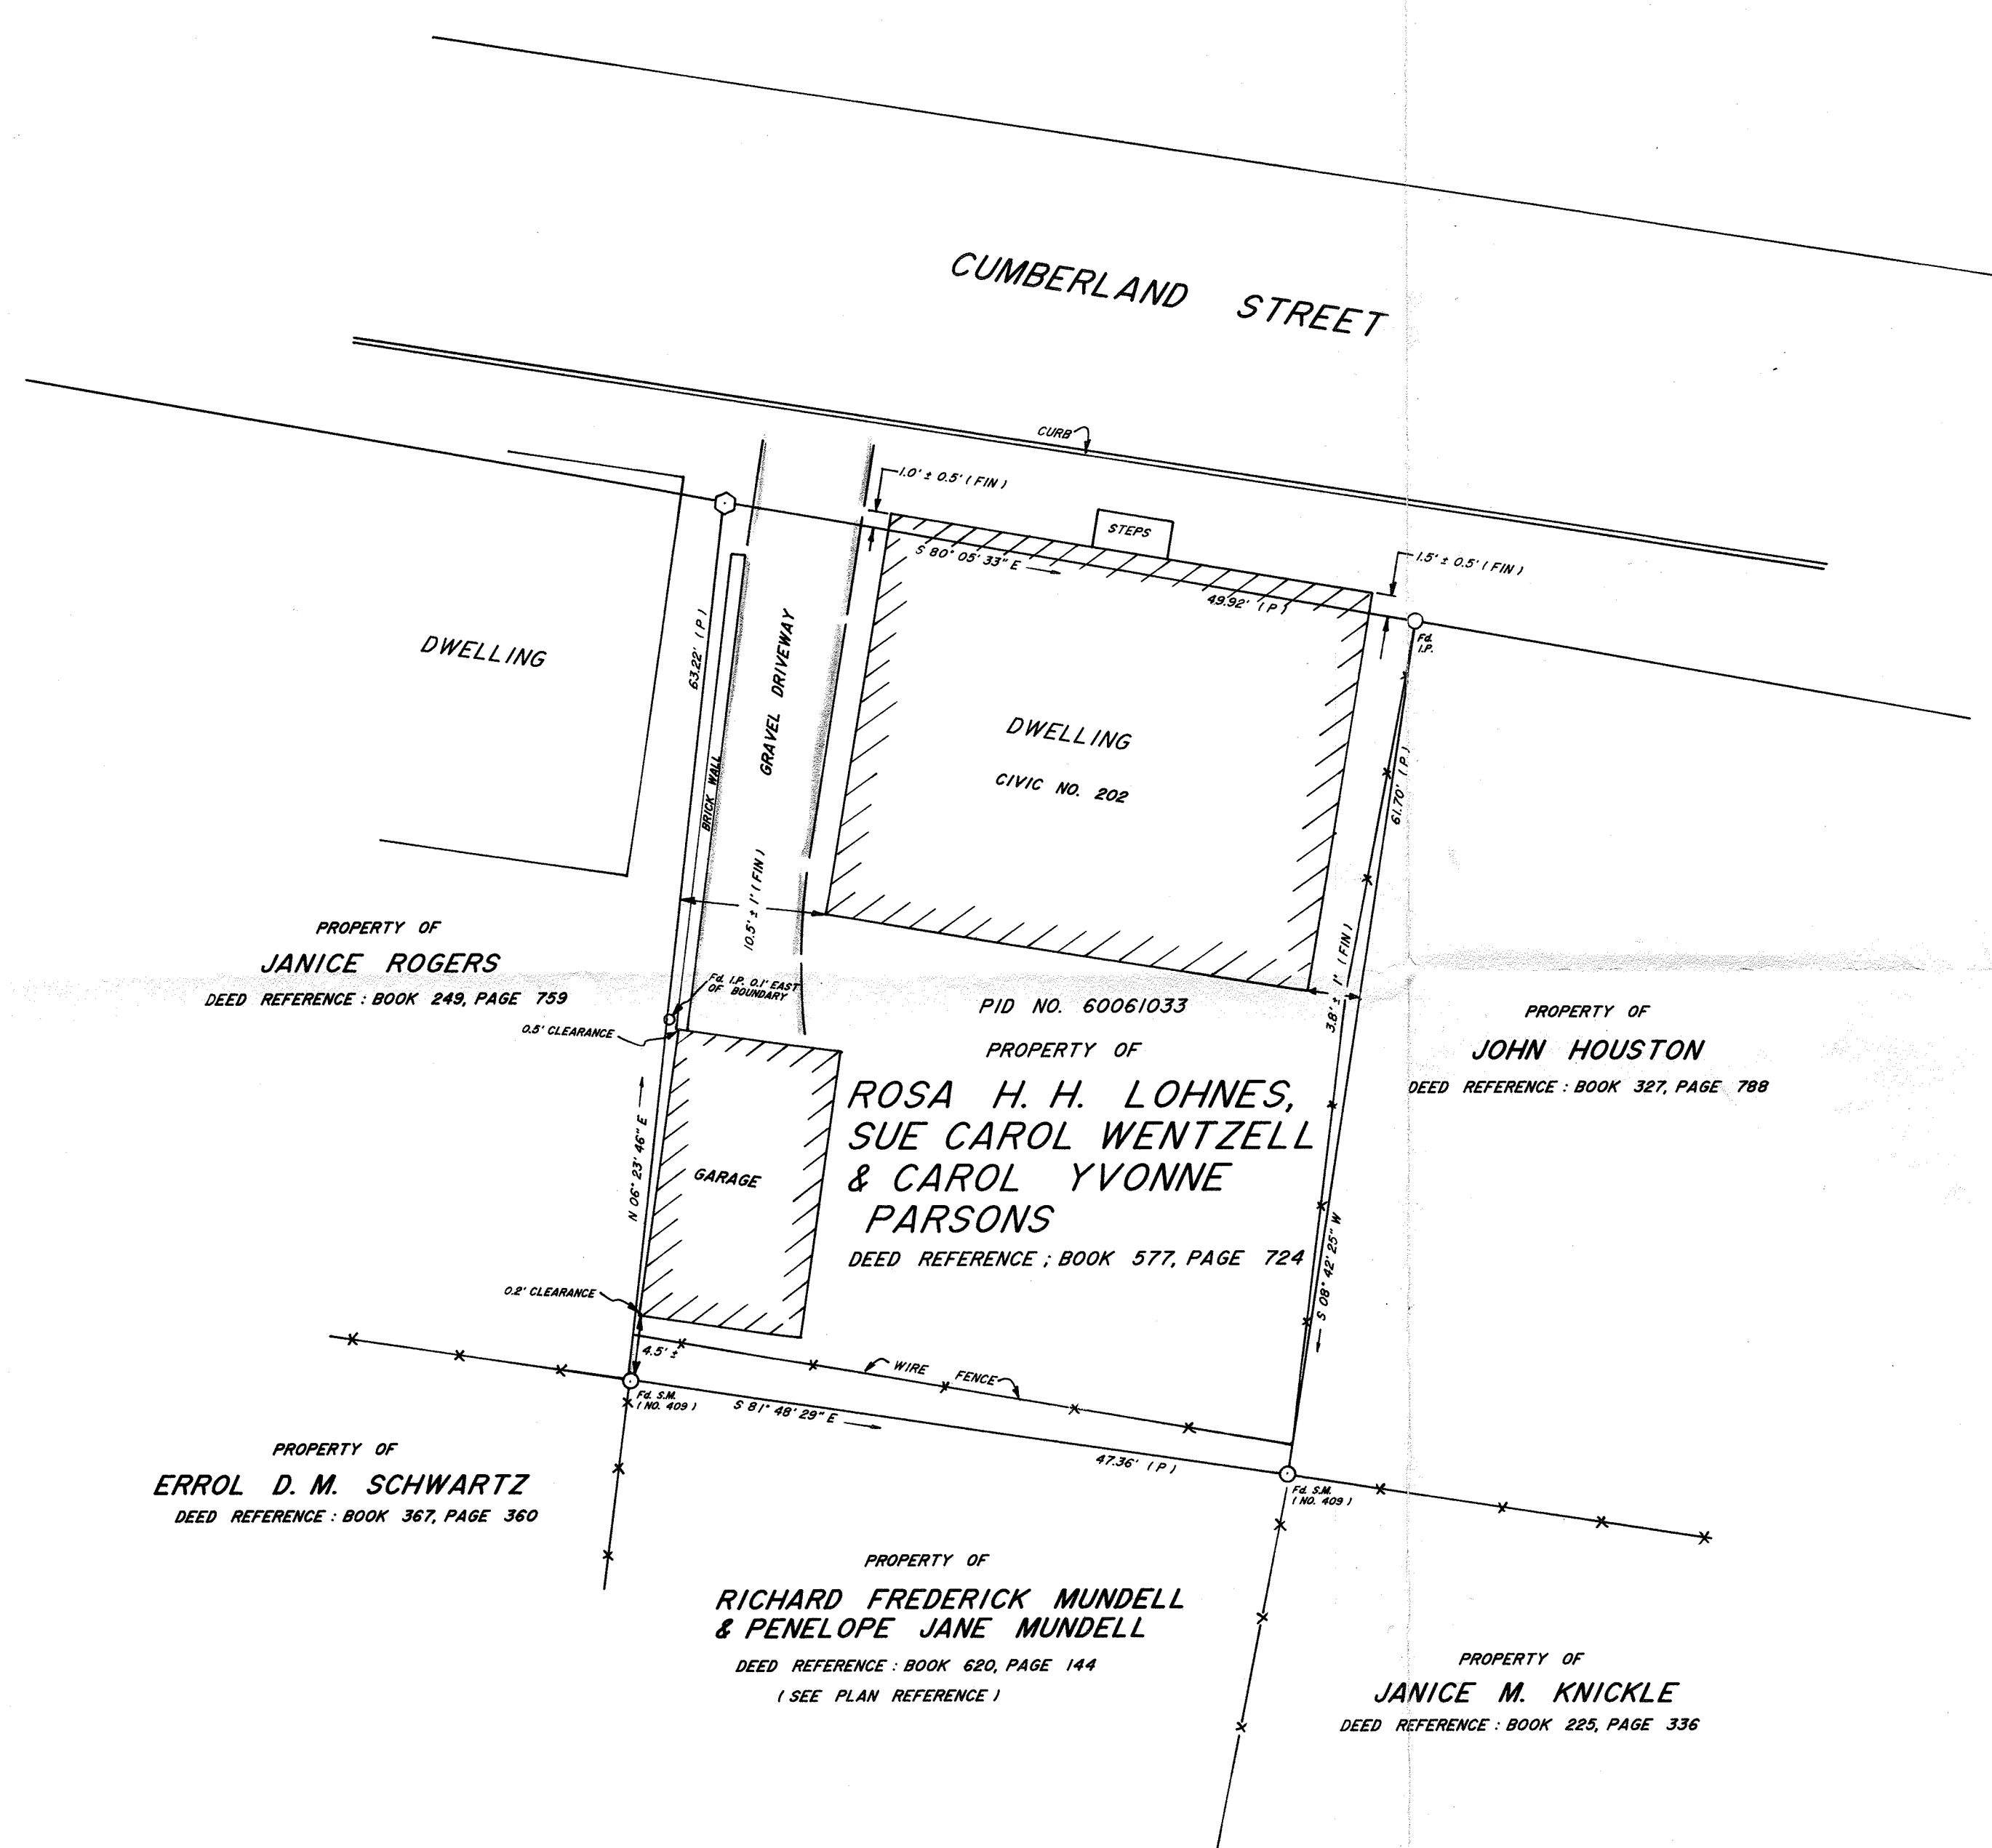

- LEGEND:**
- △ N.S.C.M. NOVA SCOTIA CO-ORDINATE MONUMENT
 - SURVEY MARKER
 - IRON BOLT/IRON PIPE
 - ⊗ "X" CUT IN ROCK
 - WOODEN POST
 - ⊠ TRAVERSE HUB
 - x—x—x WIRE FENCE
 - — — — — STONE WALL
 - Fd. FOUND
 - (C) CALCULATED
 - ⊕ CALCULATED POINT
 - ⊙ UTILITY POLE
 - ROCK PLUG
 - (D) DEED MEASUREMENT
 - (P) PLAN MEASUREMENT
 - (M) FIELD MEASUREMENT
 - (FIN) FINISH
 - (FDN) FOUNDATION
 - (FTG) FOOTING

PLAN REFERENCE:
PLAN OF SURVEY NO. M-256 BY LESTER W. BERRIGAN, N.S.L.S. NO. 409, SHOWING PROPERTY OF RICHARD FREDERICK MUNDELL & PENELOPE JANE MUNDELL AT 361 LINCOLN STREET, TOWN OF LUNENBURG, LUN. CO., N.S., DATED JULY 2, 1996.

SURVEYOR'S LOCATION CERTIFICATE

THIS SURVEYOR'S LOCATION CERTIFICATE SHALL NOT BE USED FOR BOUNDARY DEFINITION OR AS A REFERENCE DOCUMENT FOR THE PREPARATION OF LEGAL DESCRIPTIONS.

CERTIFIED TO:
MARIE DesROSIERES & INVESTORS GROUP

LOCATION OF PROPERTY:
CIVIC NO. 202 CUMBERLAND STREET, TOWN OF LUNENBURG, LUN. CO., N.S.

Surveyor's Certificate
I, Lester W. Berrigan, Nova Scotia Land Surveyor, hereby certify that this Surveyor's Location Certificate was prepared under my supervision and in accordance with Part VII of the Nova Scotia Land Surveyor's Regulations made pursuant to Section 8 of the Land Surveyor's Act.

FIELD SURVEY EXECUTED:
JULY 1, 1999


SCALE:
1" = 10'

DATE OF PLAN:
JULY 7, 1999

PLAN NO.:
7133

Dated this 7th day of JULY 1999.
Lester W. Berrigan N.S.L.S. # 409

BERRIGAN SURVEYS LIMITED
NOVA SCOTIA LAND SURVEYORS
OAKHILL, LUN. CO., NOVA SCOTIA

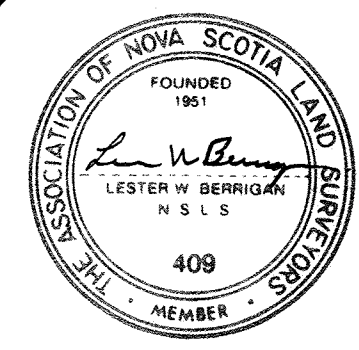

SLC NO. 17678