

PROPERTY OF
RALPH D...

LOT R


(SEE PLAN REFERENCE NOS. 1)

LOT PS-1

N.S.C.M.
(NO. 15766)

REMAINDER LOT 2C-R
REMAINING PROPERTY OF
LARRY VICTOR COOLEN
&
CATHERINE COOLEN
DOCUMENT NO. 94970648
P.I.D. NO. 60238714
REMAINING AREA= 9.07 ACRES±
(SEE PLAN REFERENCE NO. 4)

LOT 04-1
PROPERTY OF
LEN R.W. FRELICK
&
FRANCES CAMERON
DEED BOOK 969, PAGE 809
NO. 60238748
REFERENCE NO. 3)

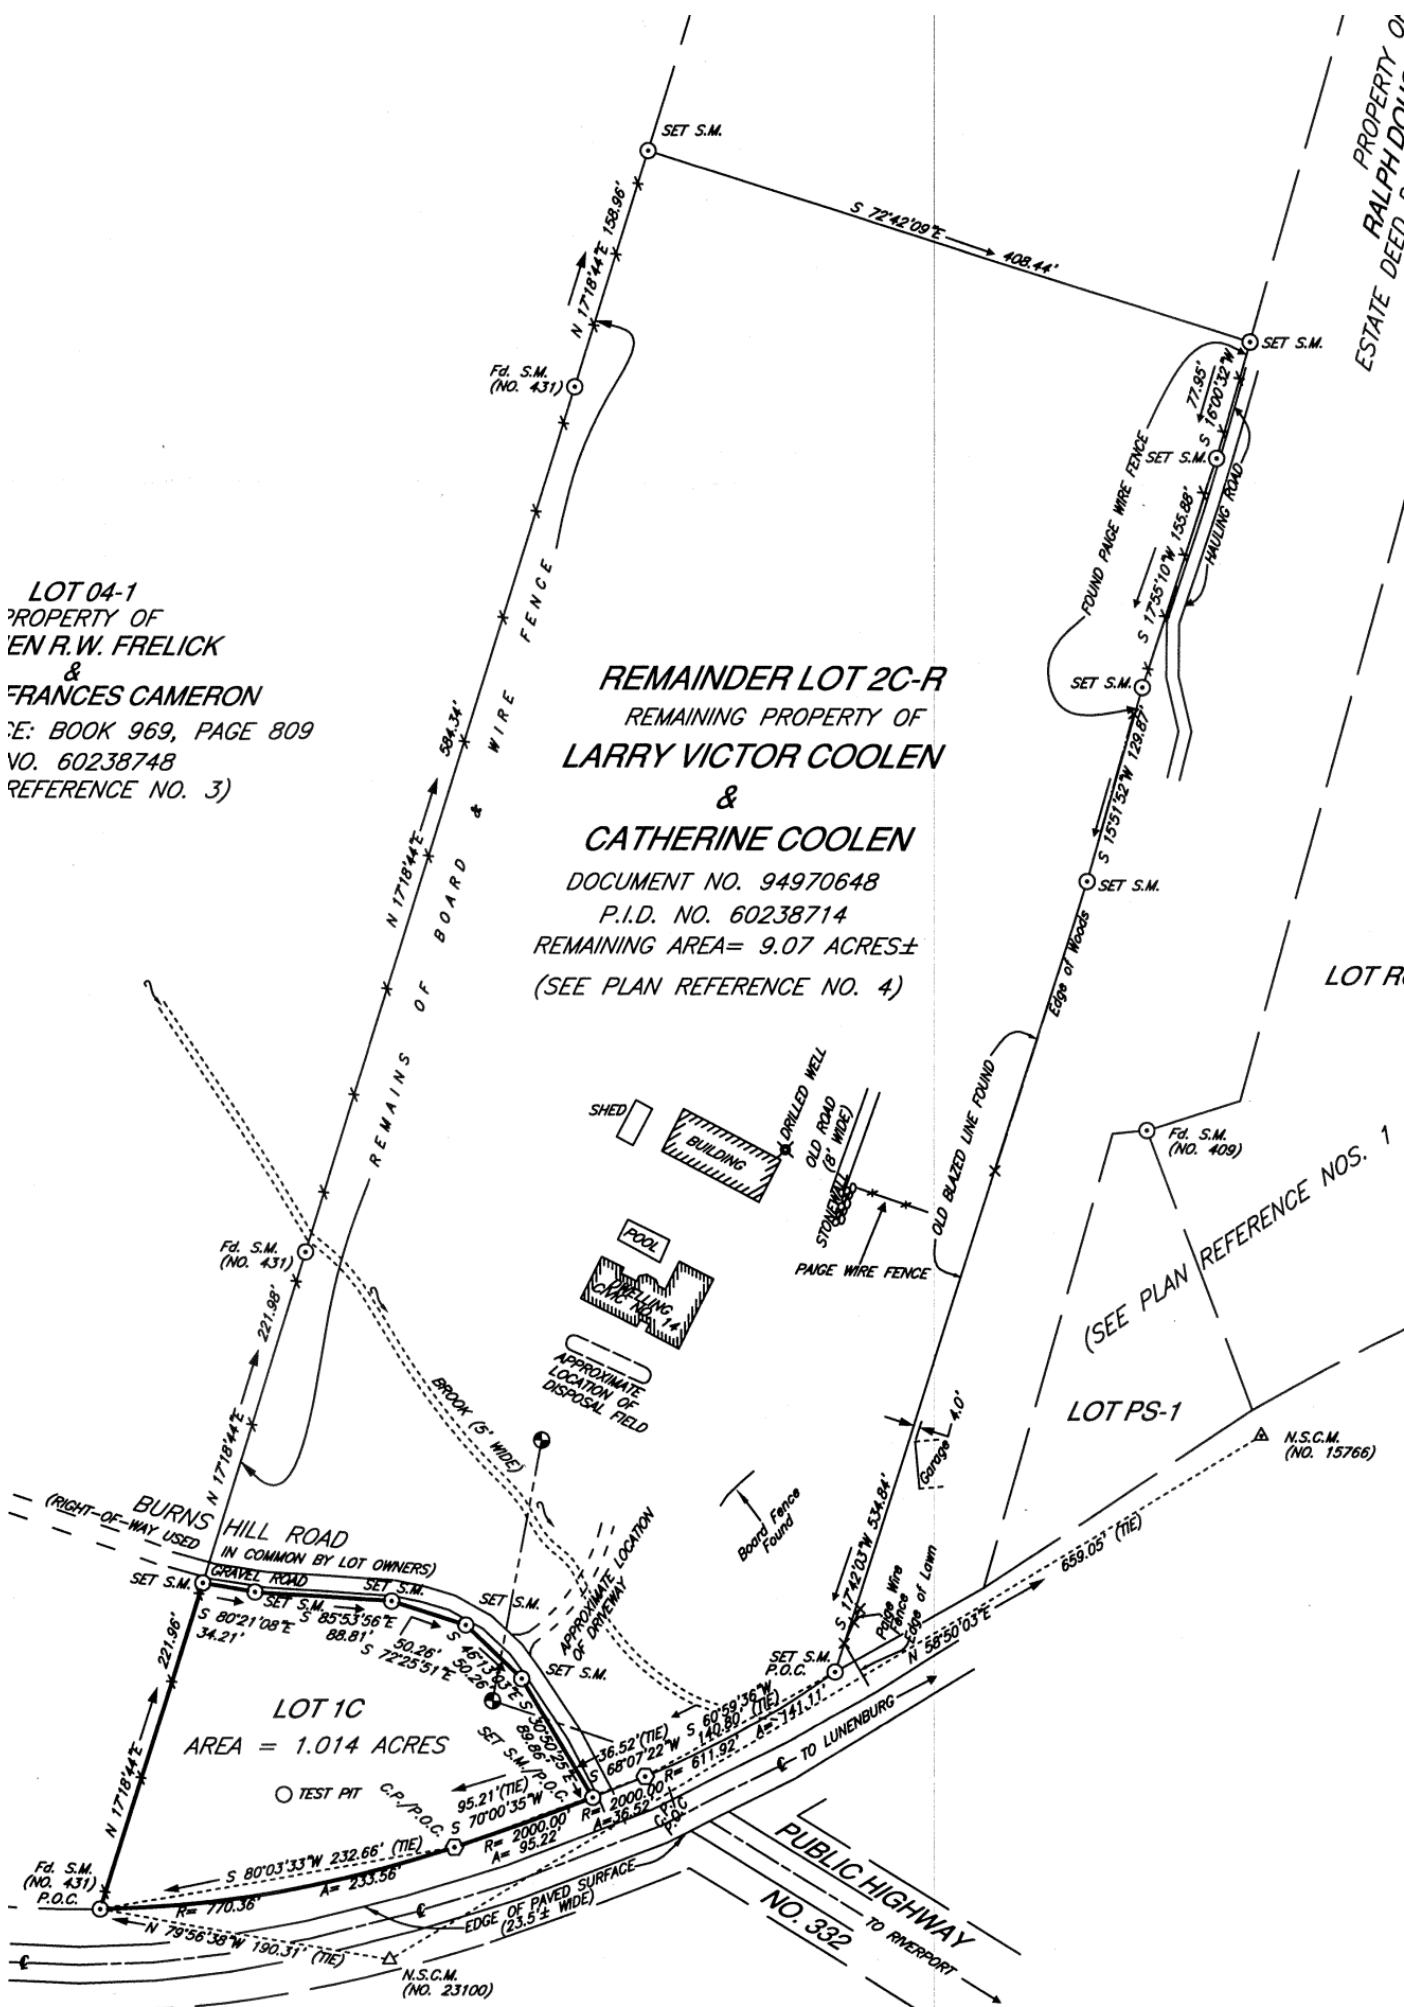

NOTE:
N.S.C.M. TIES TRANSFERRED
FROM PLAN REFERENCE NO. 4.