


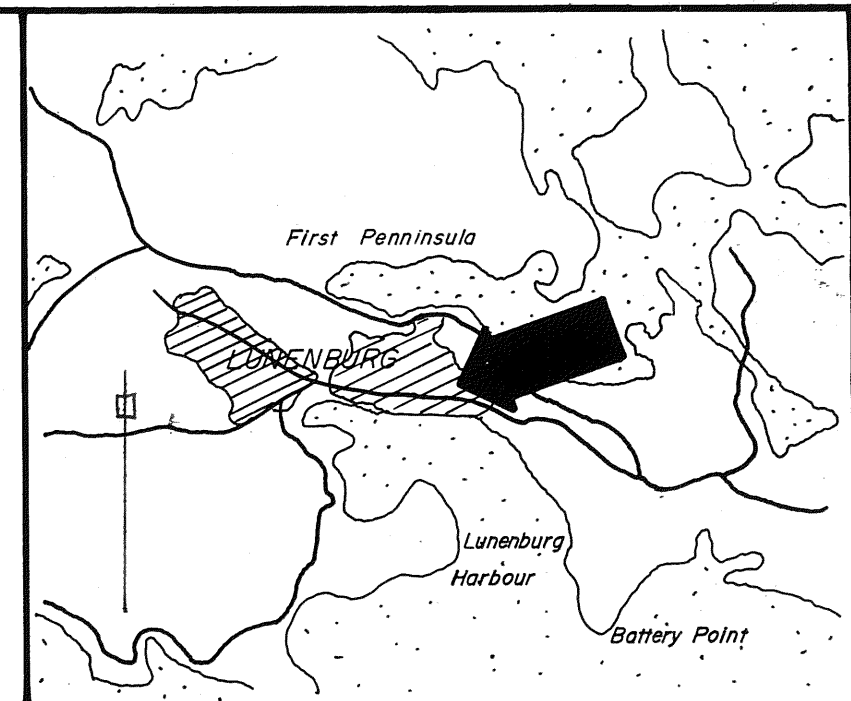

KEY PLAN TOPOGRAPHIC MAP No. 214/E SCALE 1:50,000

GRID NORTH
3° M.T.M. C.M. 64° 30' W

BEARING SYSTEM:
Bearings shown are Nova Scotia Grid, (Modified Transverse Mercator Projection, Central Meridian 64° 30' West), and were derived from bearings of nearby survey.


VALUES SHOWN: Unadjusted.

- LEGEND
- S.M. (Survey Marker — Iron Bar with Identification Cap)
 - I.B. Iron Bar
 - W.P. Wooden Post
 - R.P. Rock Post
 - I.P. Iron Pipe
 - Traverse Hub
 - Nova Scotia Control Monument

SURVEYOR'S CERTIFICATE

I, ROBERT C. BECKER
Nova Scotia Land Surveyor, hereby certify that the survey represented by this plan was conducted under my supervision, and that the survey and plan were made in accordance with the Nova Scotia Land Surveyors Act and the regulations made thereunder.

Dated this 14th day of DEC. 1983
Robert C. Becker N.S.L.S.

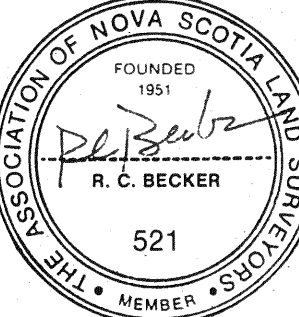

PLAN SHOWING PROPERTY OF
ALEXANDER HARDIMAN & JANE HARDIMAN
LOCATED AT 213 MONTAGUE ST.,
LUNENBURG, NOVA SCOTIA.

Becker and Wentzell Surveys Ltd.
NOVA SCOTIA LAND SURVEYORS
R. R. 3 Bridgewater, N. S.
B4V 2W2

SCALE	1" = 5'	REVISIONS	BY	DATE
DATE OF SURVEY	24 NOV. 1983			
DRAWN BY	P. E. G.			
APPROVED BY	R. C. B.			
TITLE	HARDIMAN			

