


NOTE:
THIS APPROVAL REFERS ONLY TO LOTS A & B

LUNenburg COUNTY
DISTRICT PLANNING COMMISSION
SUBDIVISION APPLICATION NUMBER
LUT 072
APPROVED
K. Berrigan
DEVELOPMENT OFFICER
DATE *1/16/90*

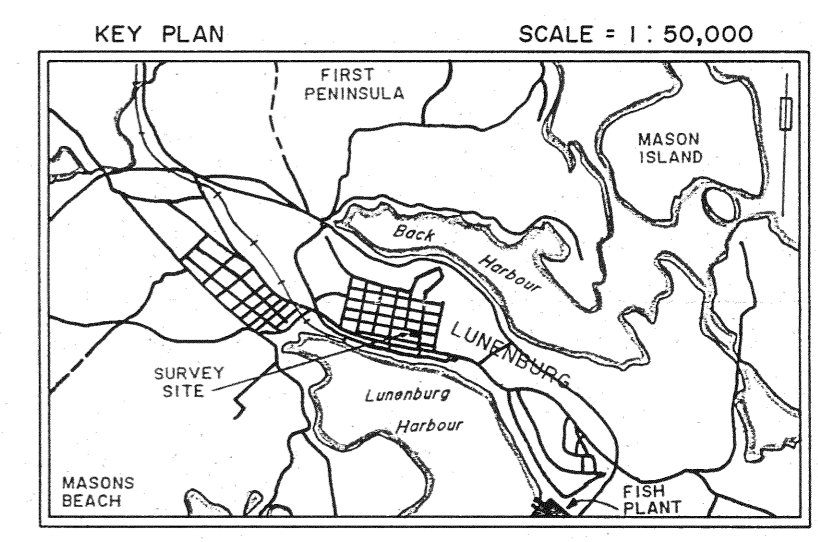

NOVA SCOTIA GRID NORTH



- LEGEND :
- △ N.S.C.M. NOVA SCOTIA CO-ORDINATE MONUMENT
 - SURVEY MARKER
 - IRON BOLT
 - ⊗ "X" CUT IN ROCK
 - WOODEN POST
 - TRAVERSE HUB
 - x-x-x WIRE FENCE
 - — — — — STONE WALL
 - Fd. FOUND
 - (C) CALCULATED

7799
FEB 14 1990
001333

NOTE : VALUES SHOWN - NOT ADJUSTED.
DISTANCES SHOWN - HORIZONTAL GROUND DISTANCES.

PLAN REFERENCE : SEE PLAN OF SURVEY BY HEBB-TURNER-HIMMELMAN LAND SURVEYORS LIMITED DATED MAY 10, 1985 FILED P - 58621

BEARINGS ARE OF THE NOVA SCOTIA GRID SYSTEM, 3° M.T.M., C.M. 64° 30' W. AND WERE TRANSFERRED FROM THE ABOVE MENTIONED PLAN OF SURVEY.

PLAN OF SUB-DIVISION
SHOWING LOT A & LOT B PROPERTY OF TALLHOUSE LIMITED & SARA A. HICKLING IN THE TOWN OF LUNEBURG, LUNEBURG COUNTY, NOVA SCOTIA.

SURVEY EXECUTED : OCT. 27 & NOV. 24, 1989
PLAN DRAWN BY : K.P. FOGARTY & J.N. RUSSELL
SCALE : 1" = 10'
DATE OF PLAN : DECEMBER 11, 1989
PLAN NO. : H - 90

Surveyor's Certificate
I, Lester W. Berrigan, Nova Scotia Land Surveyor, hereby certify that the survey represented by this plan was conducted under my supervision, and that the survey and plan were made in accordance with the Nova Scotia Land Surveyors Act and the regulations made thereunder.
Dated this 11th day of DECEMBER, 1989.
Lester W. Berrigan N.S.L.S. # 409

LESTER W. BERRIGAN
NOVA SCOTIA LAND SURVEYOR NO. 409
OAKHILL, LUN. CO., NOVA SCOTIA