


# SURVEYOR'S LOCATION CERTIFICATE

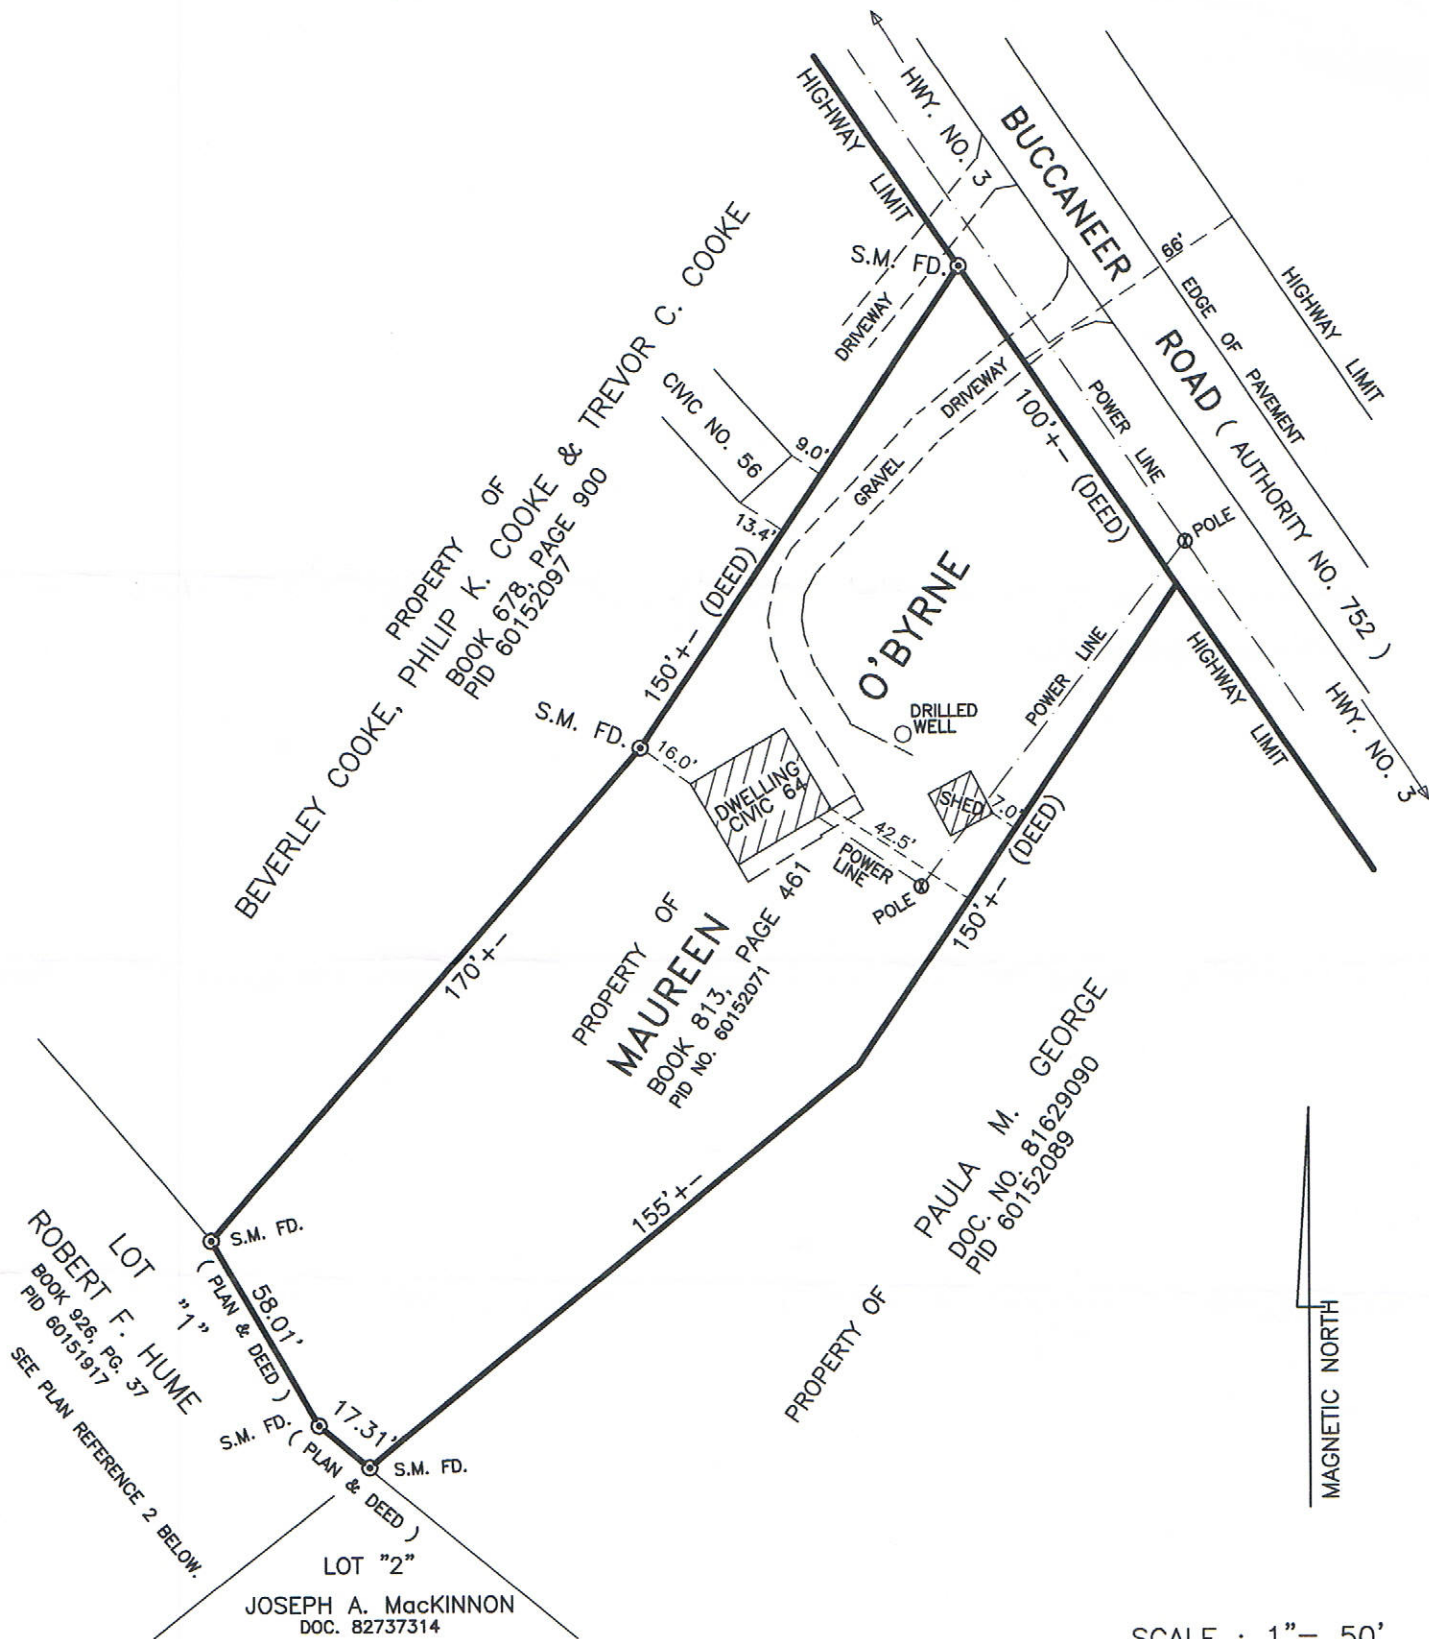

CERTIFIED TO : EDNA LAURA JEAN McLEAN AND  
THE BANK OF NOVA SCOTIA.

RE : PROPERTY OF MAUREEN O'BYRNE,  
CIVIC NO. 64 BUCCANEER ROAD, PID NO. 60152071,  
AT EAST CHESTER, LUNENBURG COUNTY,  
NOVA SCOTIA.

I, ROBERT C. BECKER, NOVA SCOTIA LAND SURVEYOR, HEREBY CERTIFY THAT THIS SURVEYOR'S LOCATION CERTIFICATE WAS PREPARED UNDER MY SUPERVISION, AND IN ACCORDANCE WITH PART VII OF THE NOVA SCOTIA LAND SURVEYORS REGULATIONS MADE PURSUANT TO SECTION 8 OF THE LAND SURVEYORS ACT.

DATED 26TH. OCTOBER, 2006.

Patrick Bruch N.S.L.S.

THIS SURVEYOR'S LOCATION CERTIFICATE SHALL NOT BE USED FOR BOUNDARY DEFINITION,  
OR AS A DOCUMENT FOR THE PREPARATION OF LEGAL DESCRIPTIONS.

PLAN REFERENCES:

- PLAN REFERENCES:
1. SKETCH OF LANDS OF CORKUM AND HILL, DATED 16TH. MAY, 1982, BY C.P. MASLAND.
  2. PLAN OF SUBDIVISION DATED 3RD. JUNE, 1988, BY A.C. BACKMAN.  
REGISTRY NO. 1987.

DATE (S) OF FIELD SURVEY : 25TH. OCTOBER, 2006.

R.C. BECKER SURVEYING LIMITED  
R.R. #3, BRIDGEWATER, N.S.

S.L.C. # 59175

FD. FOUND  
(D),(P): DEED, PLAN  
⊙ S.M. SURVEY MARKER  
● I.B. IRON BAR  
○ I.P. IRON PIPE  
(M) MEASURED

