


SCALE: 1" = 100'

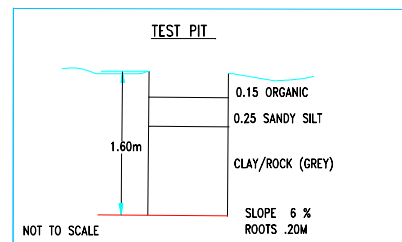

LEGEND

— Lands dealt with by this plan
 © SM (Survey Marker) Iron bar with aluminium cap
 O.H.W.M. Ordinary High Water Mark
 P.I.D. Parcel Identification

NOTES

1. ALL WORK TO BE DONE IN ACCORDANCE WITH THE NOVA SCOTIA REGULATIONS RESPECTING ON-SITE SEWAGE DISPOSAL SYSTEMS.
2. ALL DISPOSAL SYSTEMS AND WELLS SHALL BE LOCATED, SELECTED AND INSTALLED TO MEET THE REGULATIONS RESPECTING ON-SITE DISPOSAL SYSTEMS.
3. CONTOUR INFORMATION IS BASED ON 1:10,000 MAPPING.

REVISION	DATE	BY	DESCRIPTION	

BASED ON MAXIMUM DAILY FLOW OF UP TO 1000 LITRES PER DAY.

Clients:

Margaret Jack

ON SEPTIC SYSTEM

SLOPING SAND FILTER

GEOMAP

Surveying & Engineering Inc.
 P.O. Box 114 Liverpool, Queens Co., Nova Scotia
 Phone: 902-354-5182
 Fax: 902-354-3949
 BOT 1K0

SCALE: 1" = 200'

LOCATION: WHITE POINT, QUEENS COUNTY, NOVA SCOTIA

	DRAWN: AUG. 29,2012	PROJECT #:
	DRAWN BY: PDMS	6008S
		PLAN NO.
		B-1504S