


KEY PLAN SHEET 21A/B SCALE 1:50,000

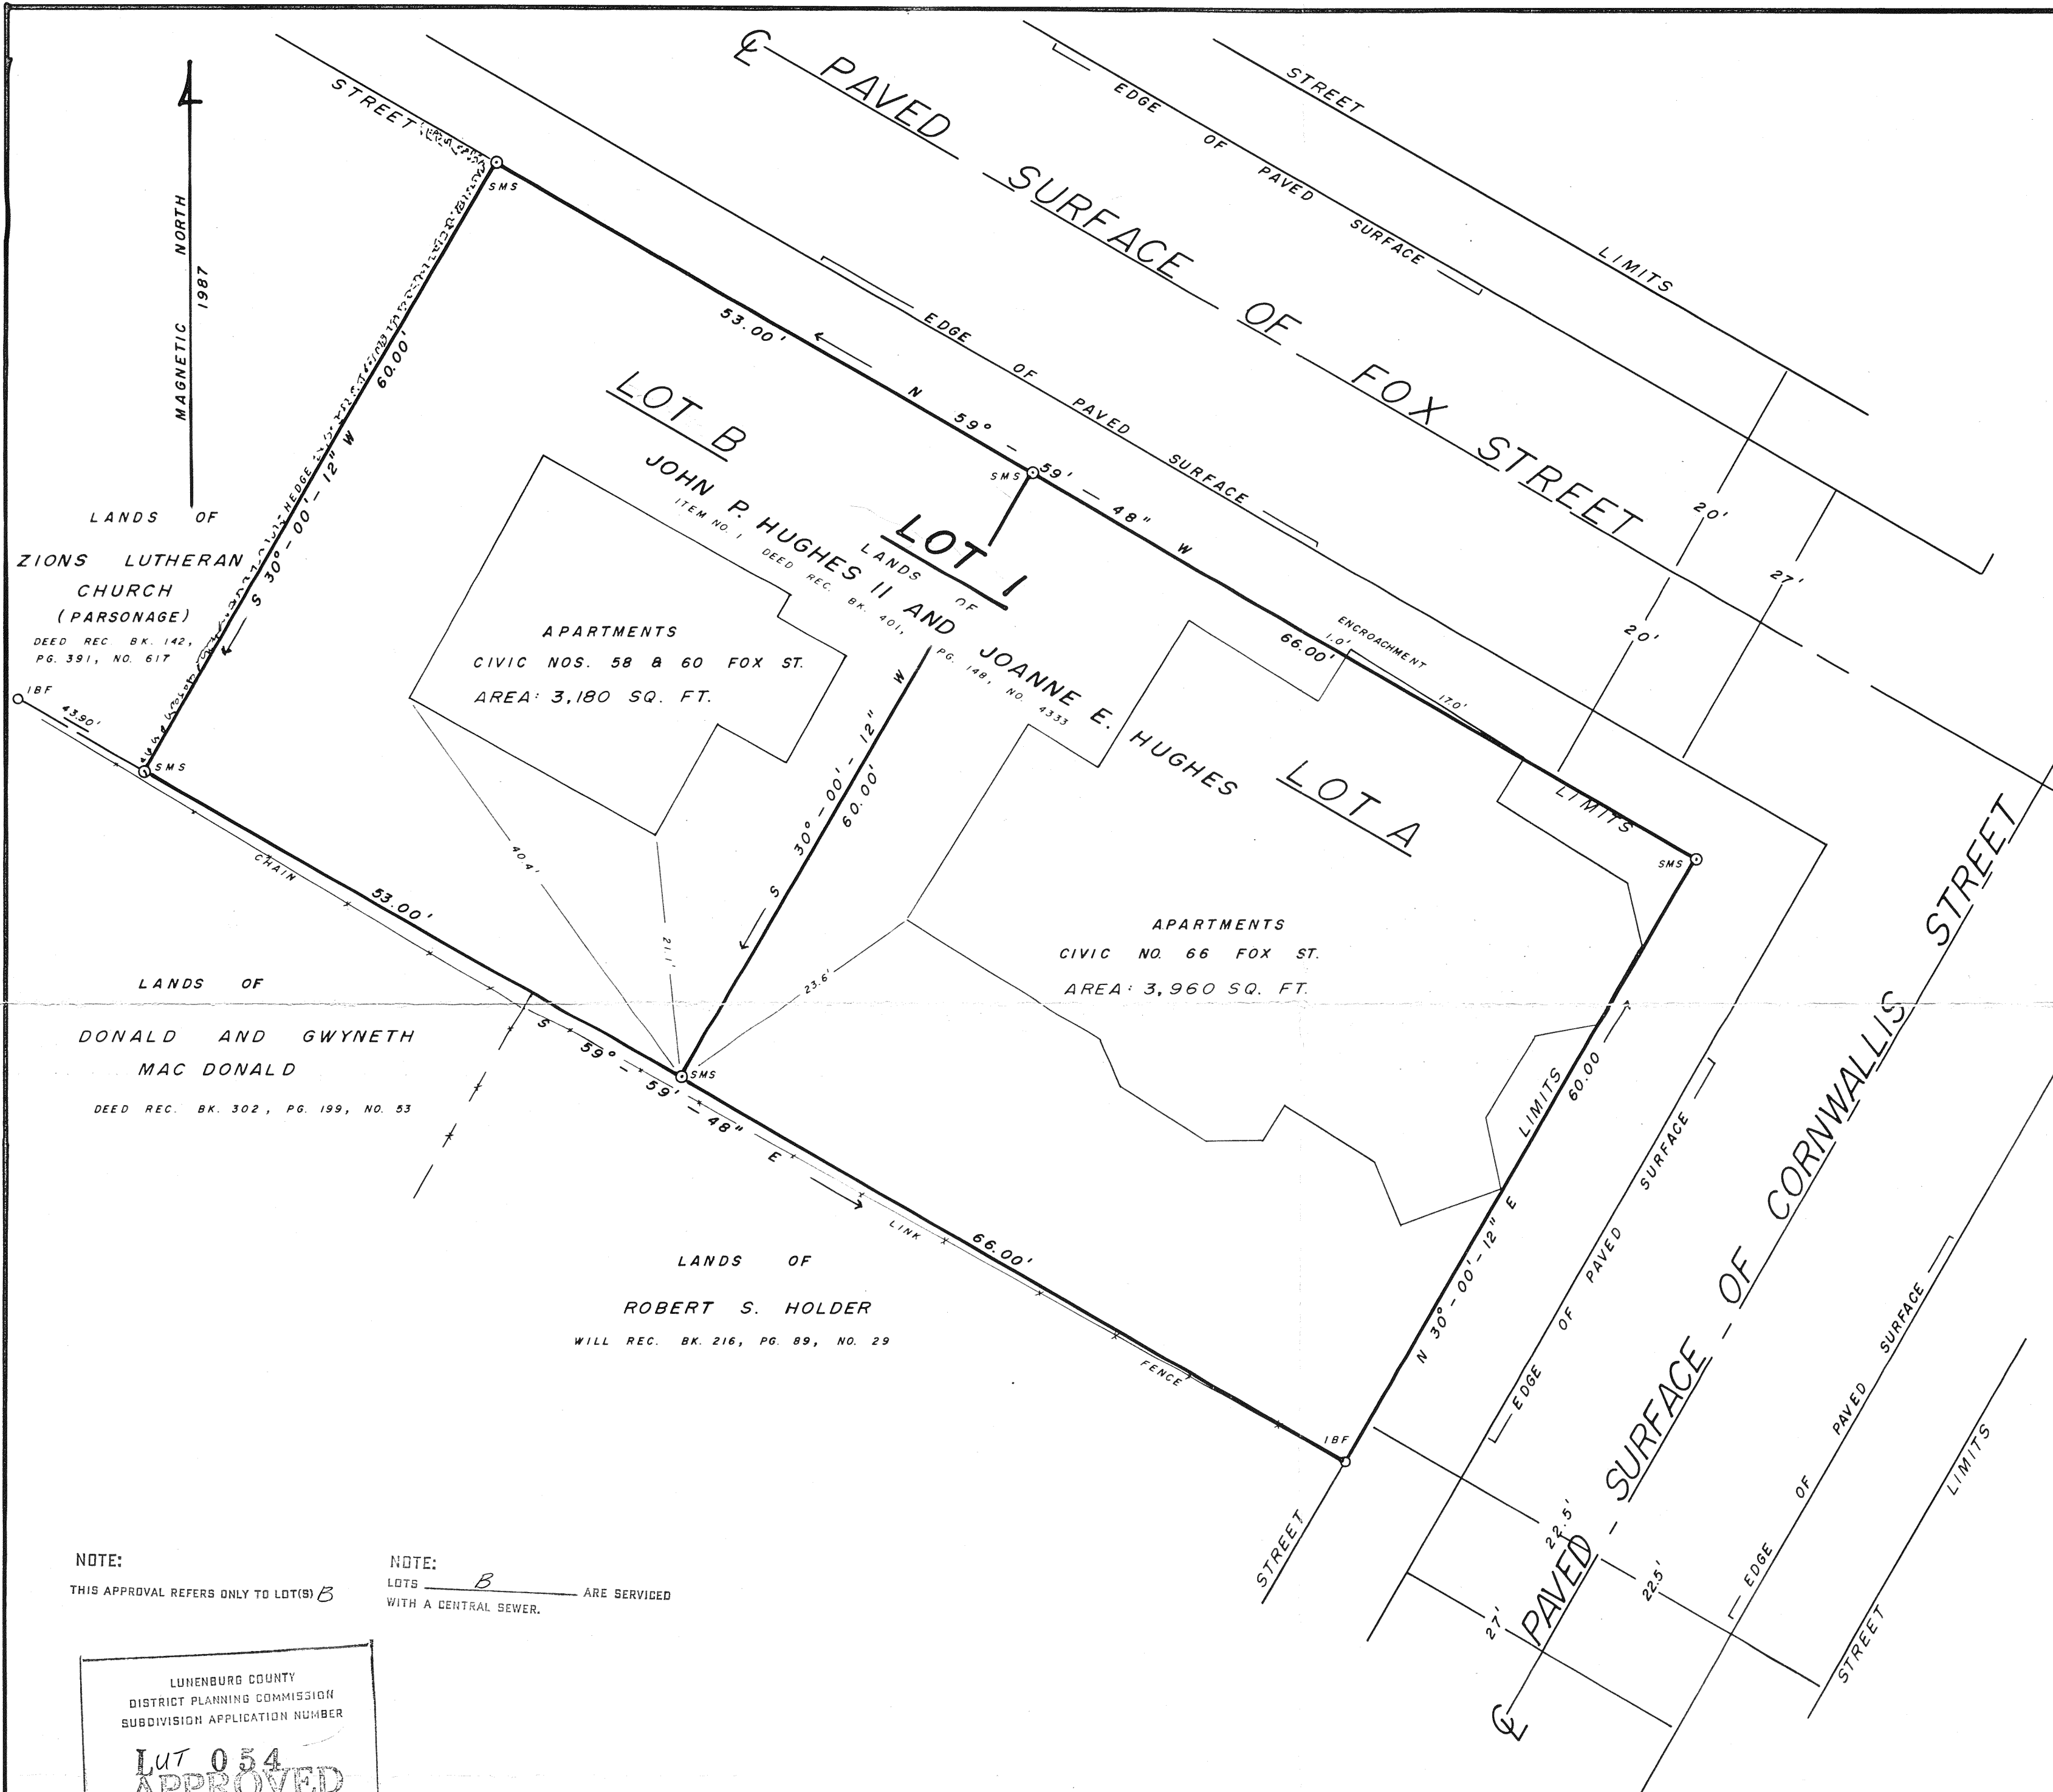

-NOTES-

SM Survey Marker  
IB Iron Bar  
S Set  
F Found


The angles and distances were measured in the field and are unadjusted.  
The bearings are magnetic for the year 1987.

REQUEST SUBDIVISION APPROVAL FOR:  
LOT B

SURVEYOR'S CERTIFICATE

I, Gerald D. Eisnor, Nova Scotia Land Surveyor, hereby certify that the survey represented by this plan was conducted under my supervision and that the survey and plan were made in accordance with the Nova Scotia Land Surveyors Act and the regulations made thereunder.

Dated this 29 day of APRIL A.D. 19 87  
*Gerald D. Eisnor* N.S.L.S. No. 525

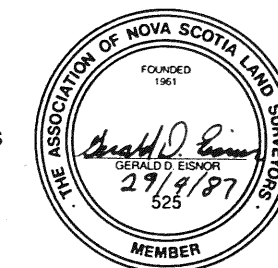

PLAN OF SURVEY SHOWING THE SUBDIVISION OF LANDS

OF JOHN P. HUGHES II AND JOANNE E. HUGHES

LOCATED ON FOX STREET IN THE TOWN OF LUNENBURG,

NOVA SCOTIA.

SURVEYED: APRIL 28, 1987.

**GERALD D. EISNOR**  
LAND SURVEYING  
R.R. 3, LUN. BOJ 2C0 634-3614

DRAWN BY	PLAN NO.	DATE	SCALE
G. D. EISNOR	87-04-122	APRIL 29, 1987.	1" = 10'

REVISIONS: DEC 22, 1987 TO SHOW A CHANGE IN

OWNERSHIP OF LOT 1. *Gerald D. Eisnor* 22/12/87

6844

JAN 15 1988  
000466

NOTE:  
THIS APPROVAL REFERS ONLY TO LOT(S) B

NOTE:  
LOTS B ARE SERVICED  
WITH A CENTRAL SEWER.

