


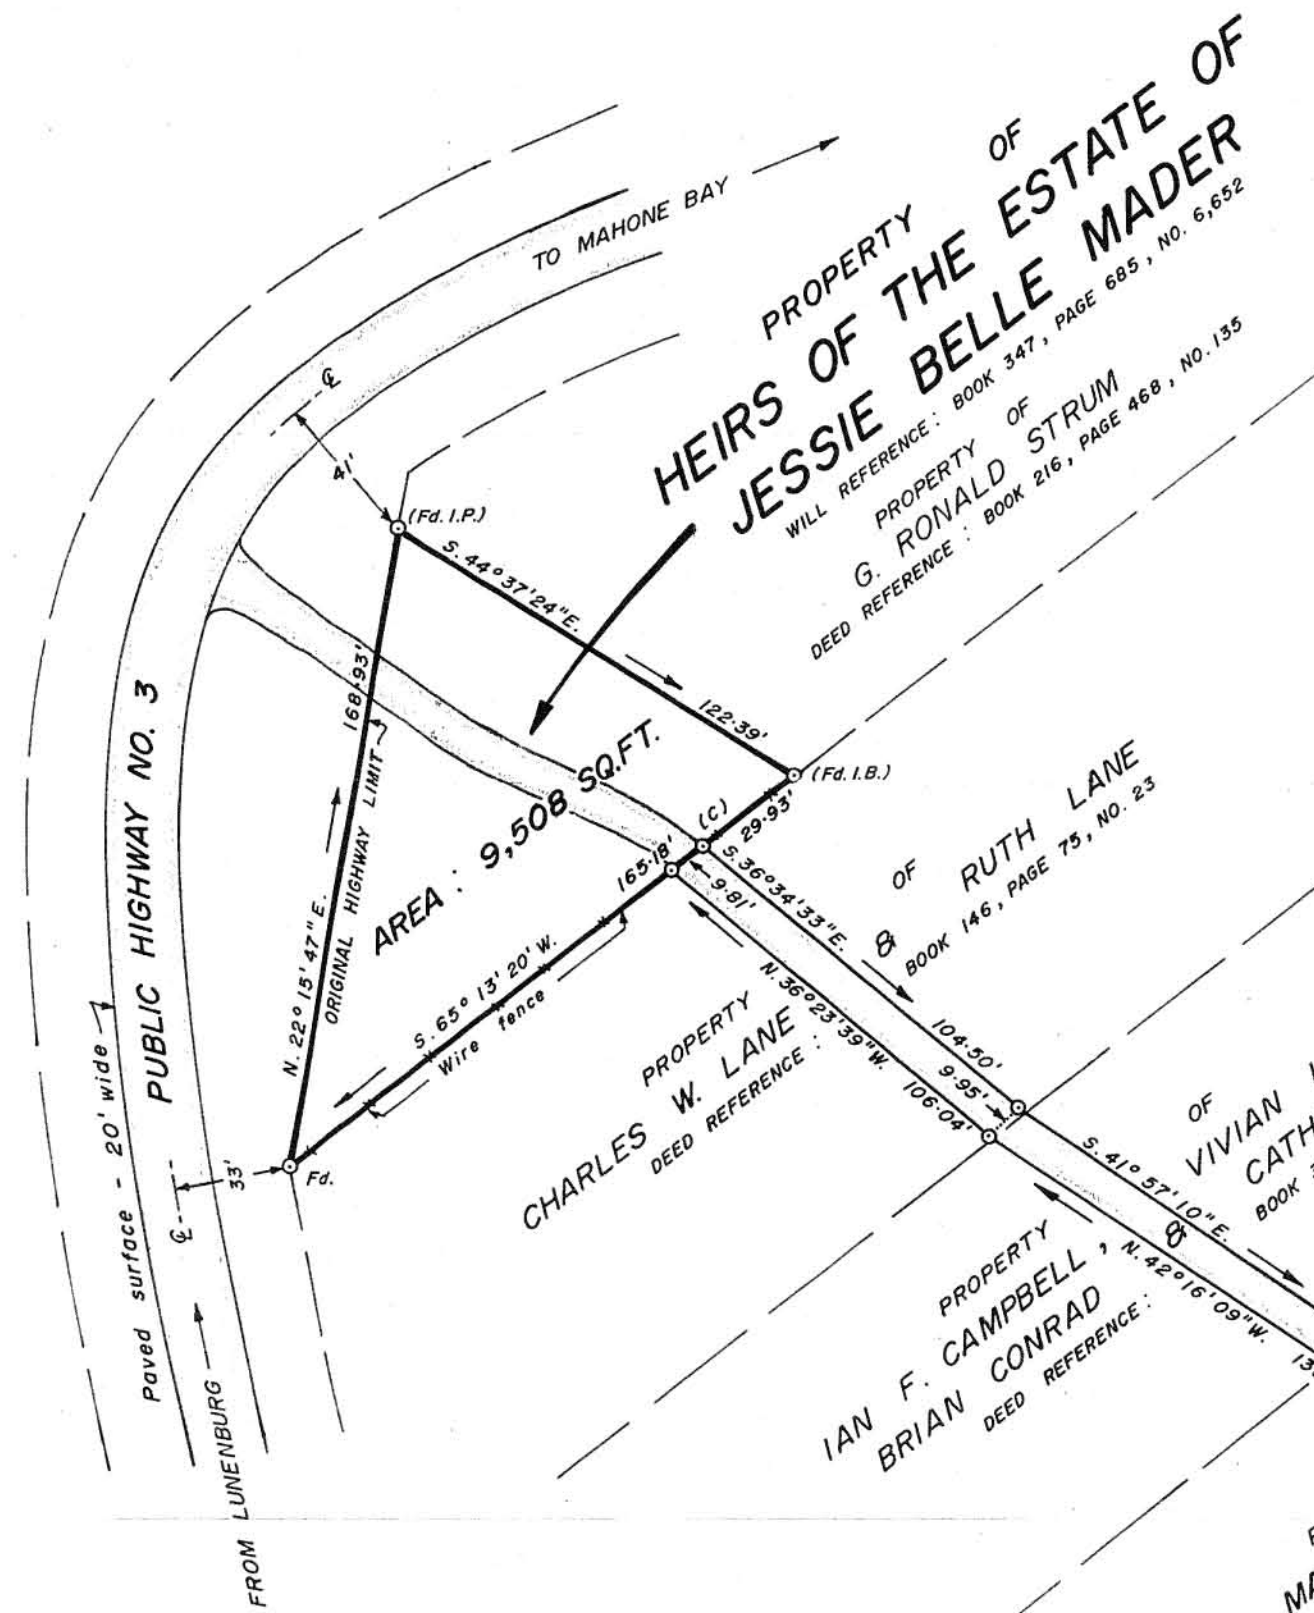

PROPERTY OF
HEIRS OF THE ESTATE OF
JESSIE BELLE MADER
WILL REFERENCE: BOOK 347, PAGE 685, NO. 6,652
DEED REFERENCE: BOOK 216, PAGE 468, NO. 125


PROPERTY OF
CHARLES W. LANE
DEED REFERENCE: BOOK 140, PAGE 75, NO. 23

PROPERTY OF
IAN F. CAMPBELL
DEED REFERENCE: BOOK 331, PAGE 57, NO. 1,465

PROPERTY OF

PROPERTY OF
REILLY
DEED REFERENCE: BOOK 194, PAGE 305, NO. 65

PROPERTY OF
EILEEN
WILL REFERENCE: BOOK 258, PAGE 401, NO. 111

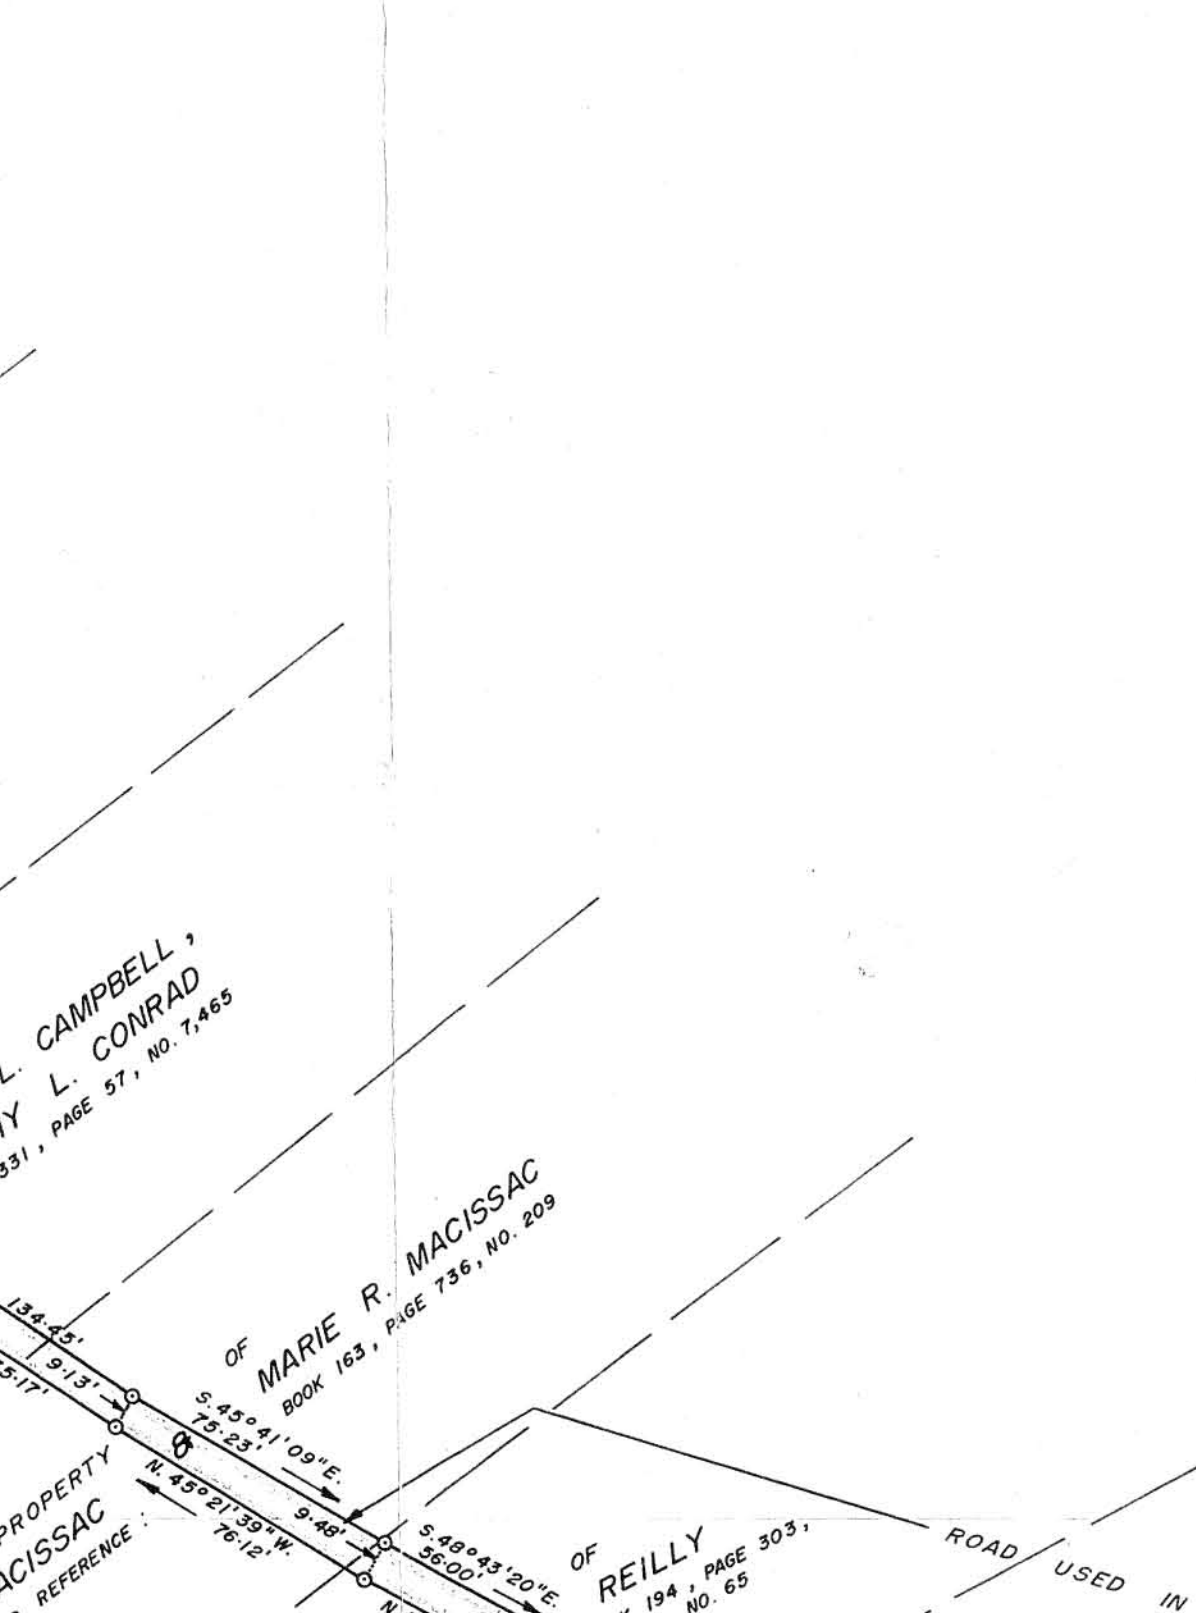


PROPERTY OF
MICHAEL MADER
WILL REFERENCE: BOOK 258, PAGE 401, NO. 111

PROPERTY OF
EREMA MADER
WILL REFERENCE: BOOK 113, PAGE 90, NO. 133

PROPERTY OF
IVAN KNOCK

PROPERTY OF
FREDERICK HARRISON
DEED REFERENCE: BOOK 172, PAGE 610, NO. 180

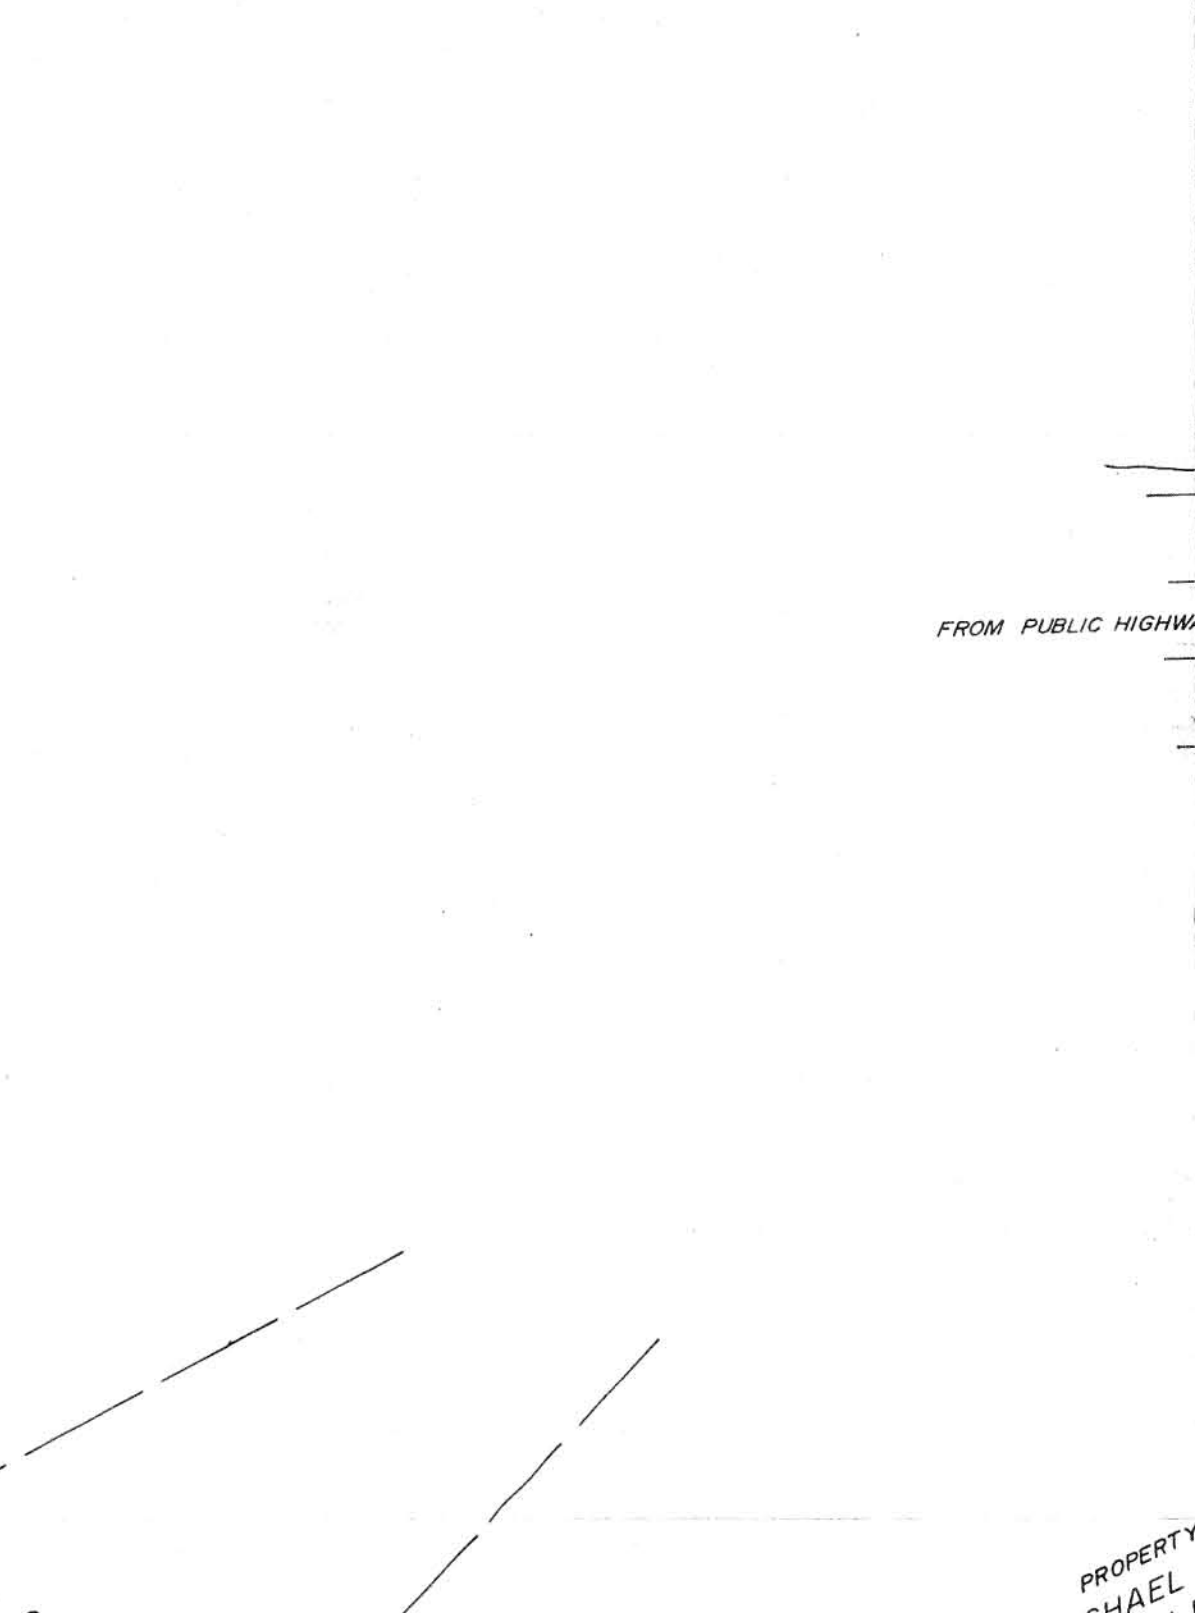






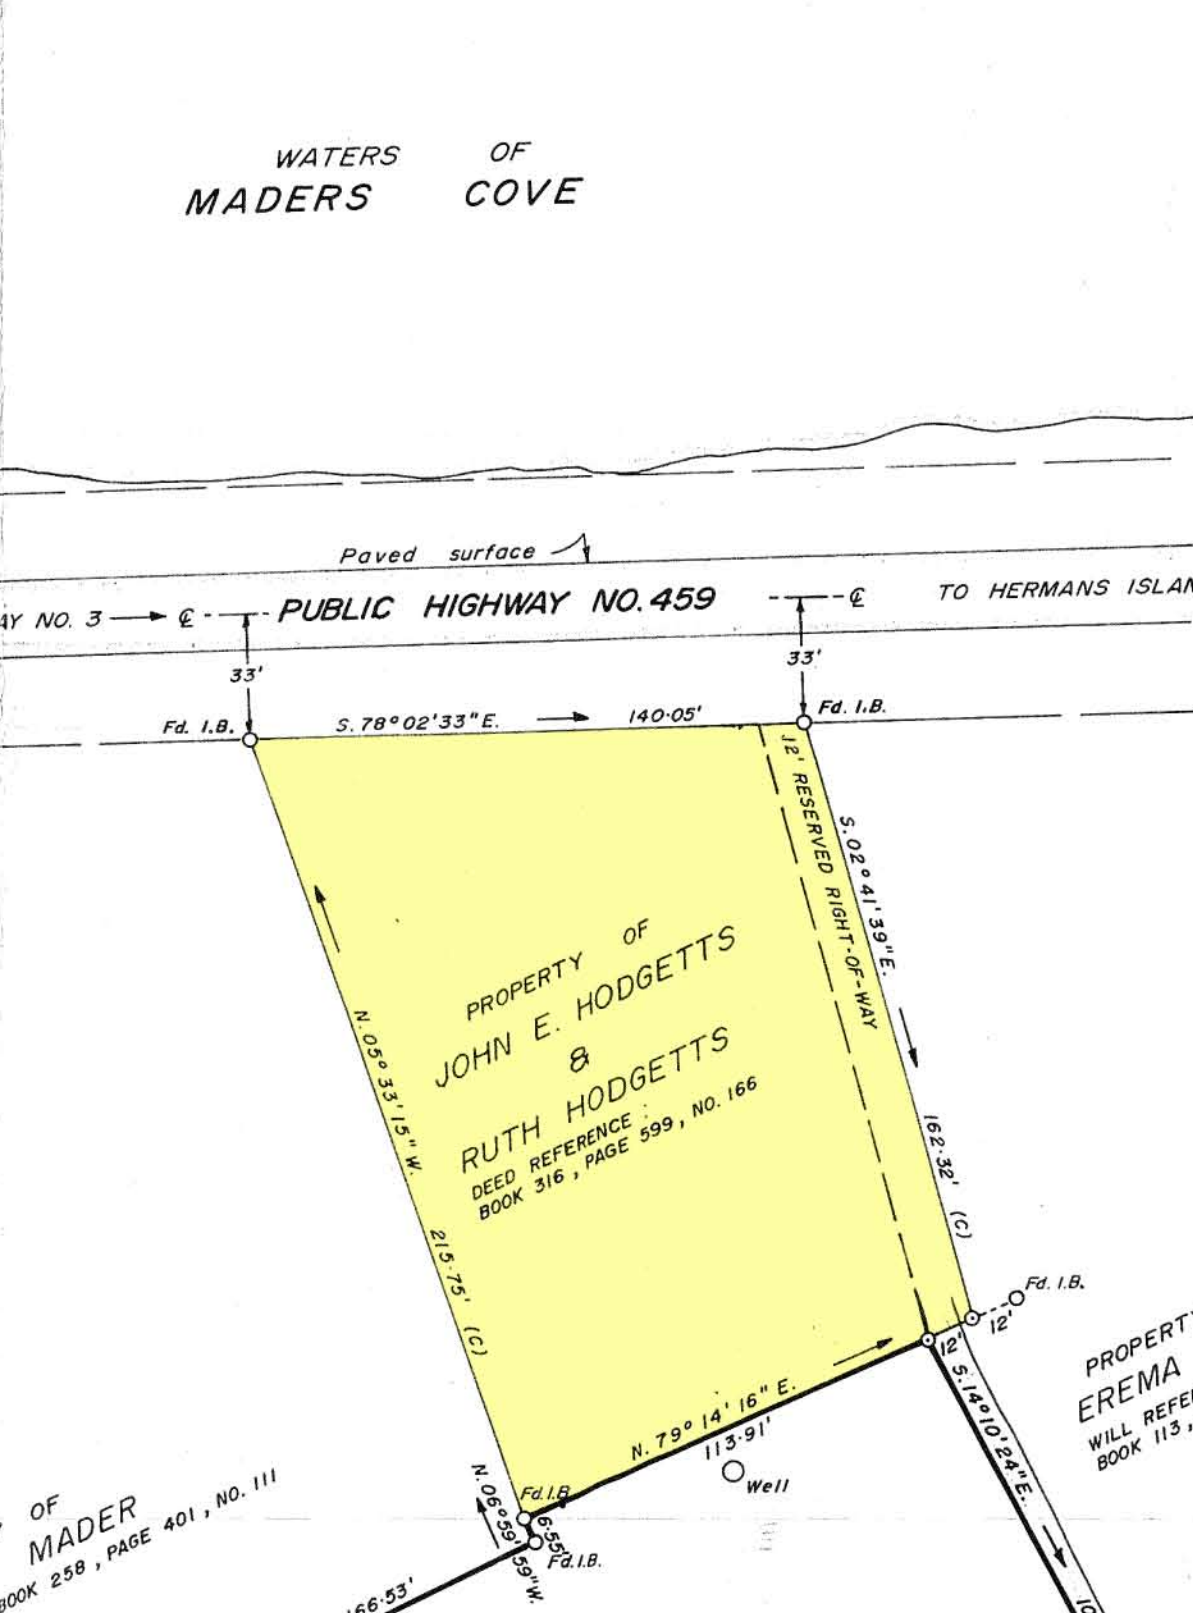






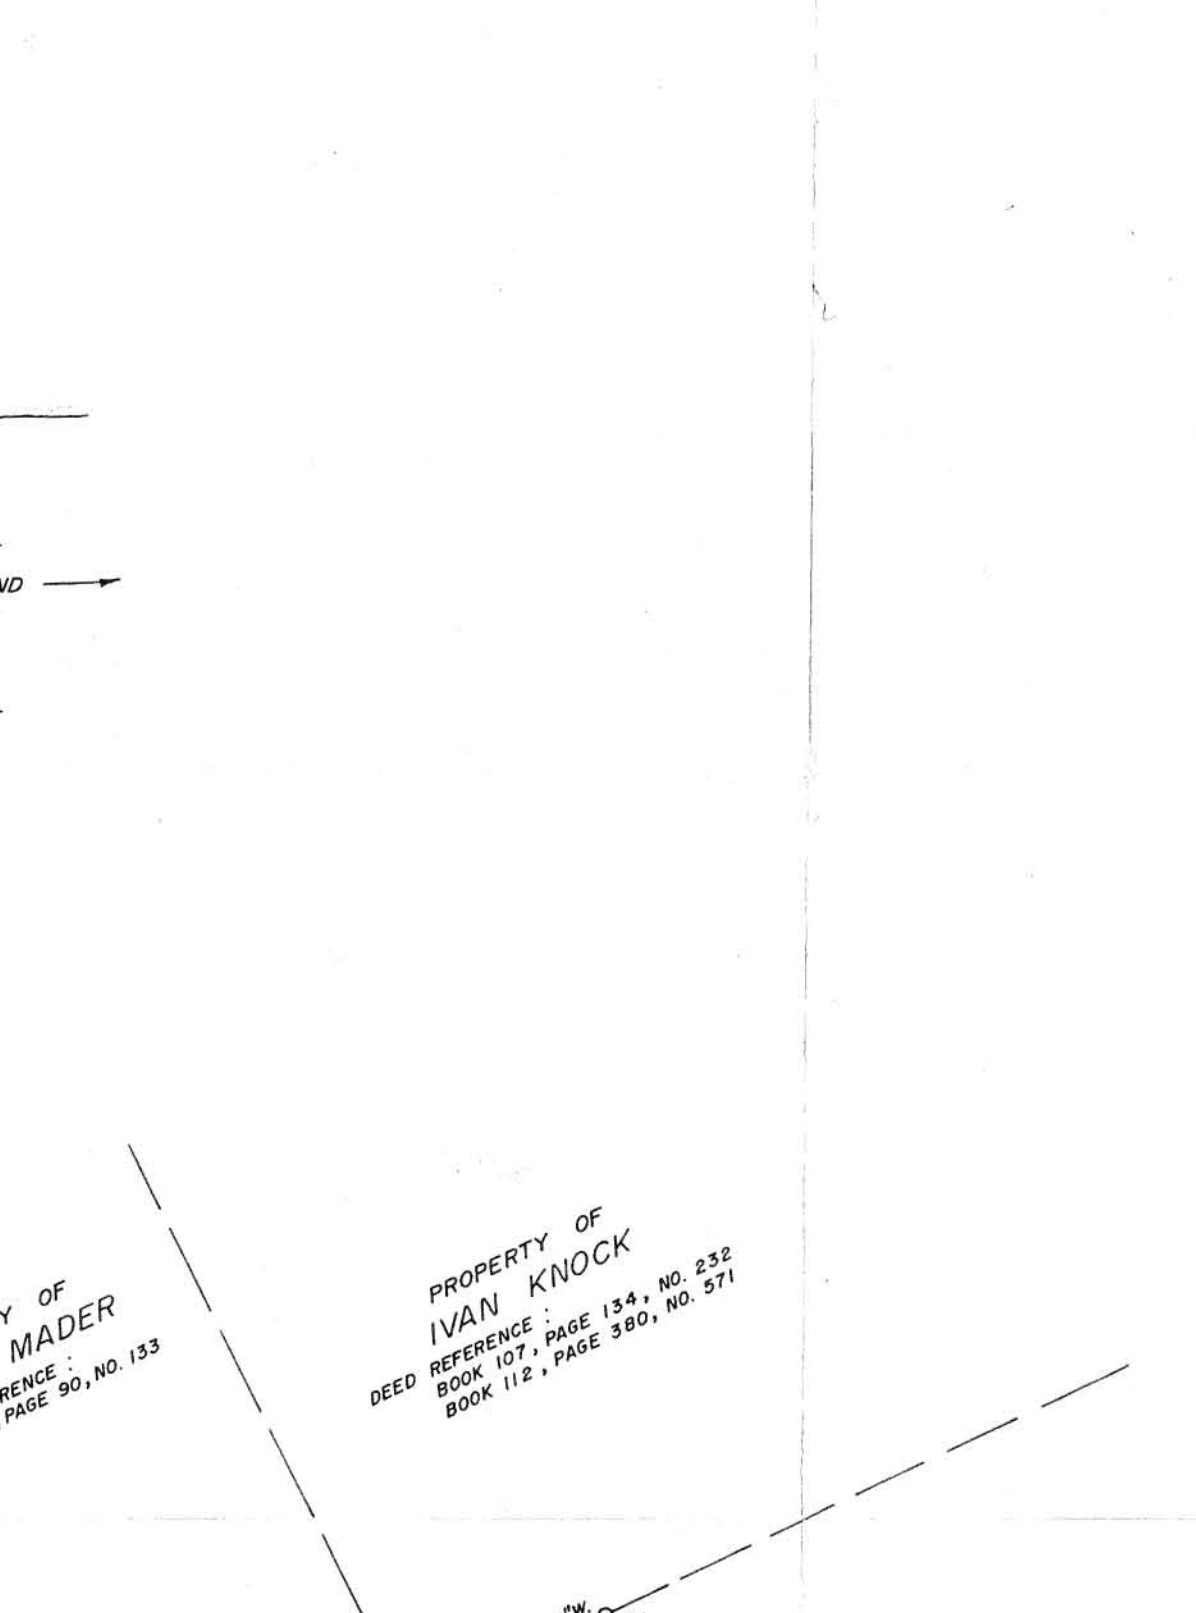






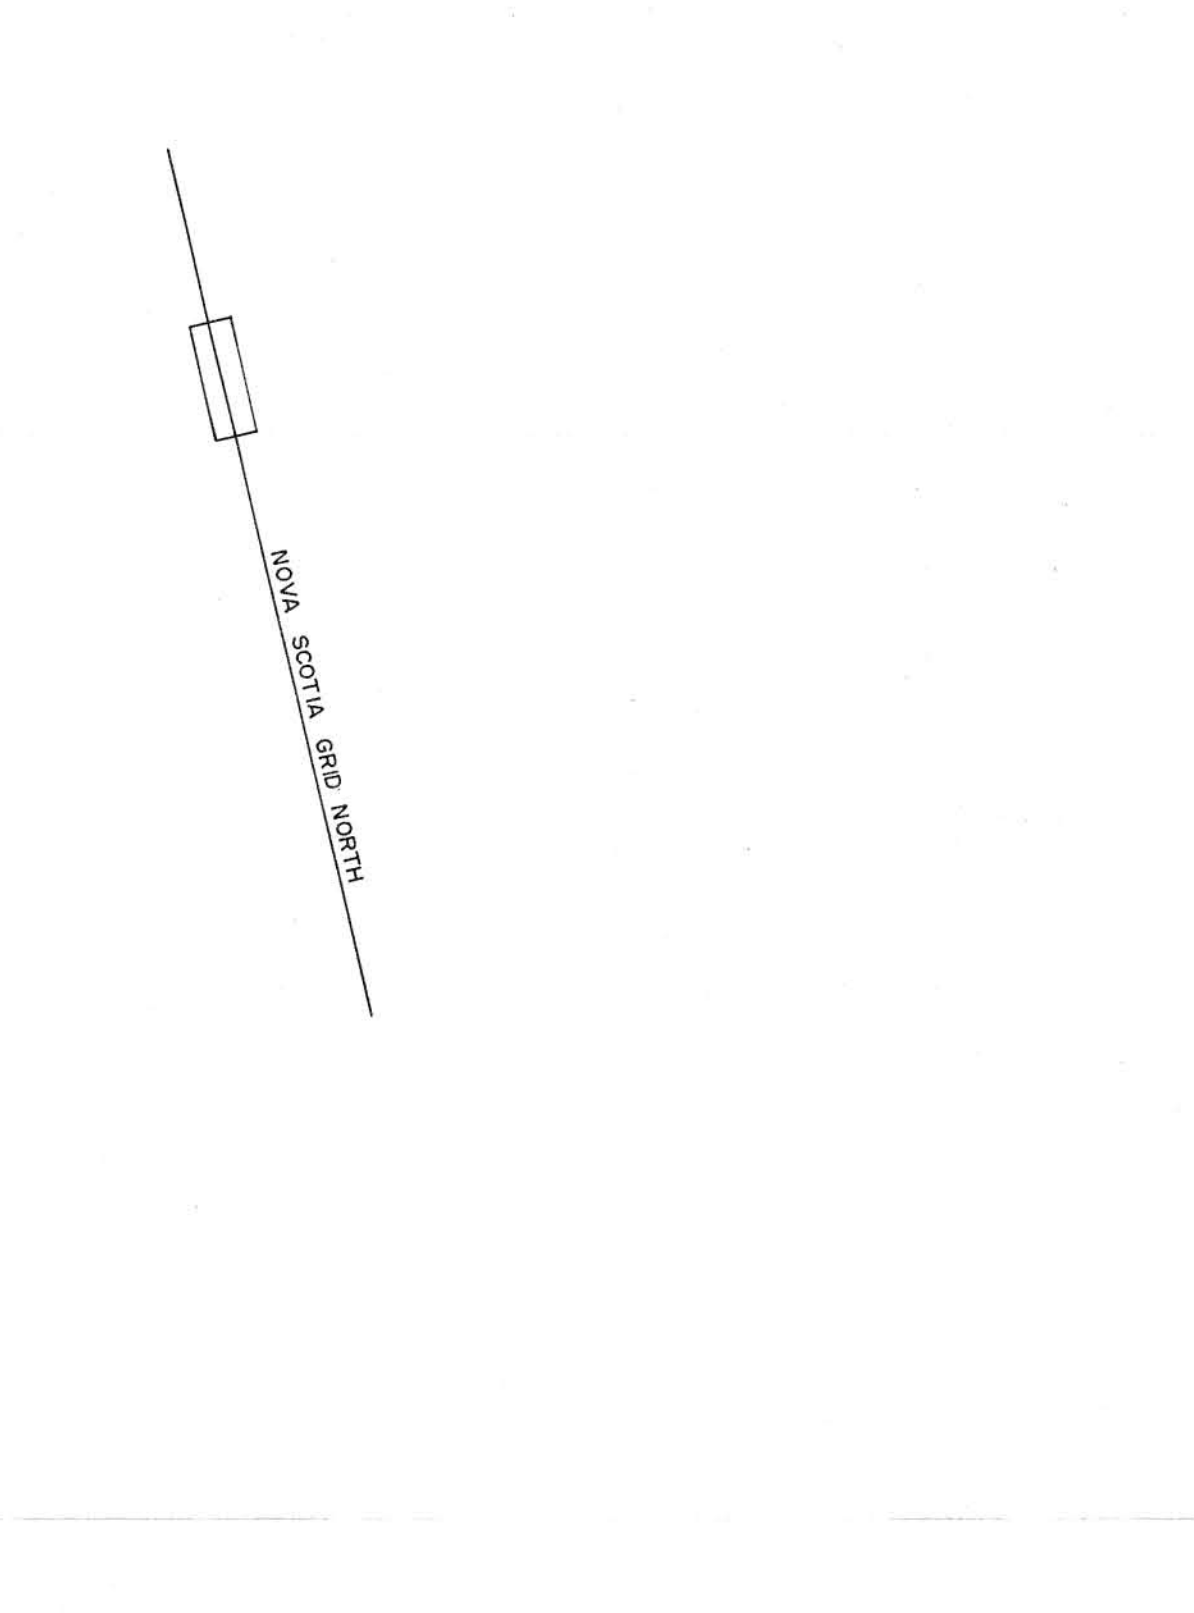


PROPERTY OF
MICHAEL MADER
WILL REFERENCE: BOOK 258, PAGE 401, NO. 111

PROPERTY OF
EREMA MADER
WILL REFERENCE: BOOK 113, PAGE 90, NO. 133

PROPERTY OF
IVAN KNOCK
DEED REFERENCE: BOOK 112, PAGE 380, NO. 371

PROPERTY OF
FREDERICK HARRISON
DEED REFERENCE: BOOK 172, PAGE 610, NO. 180

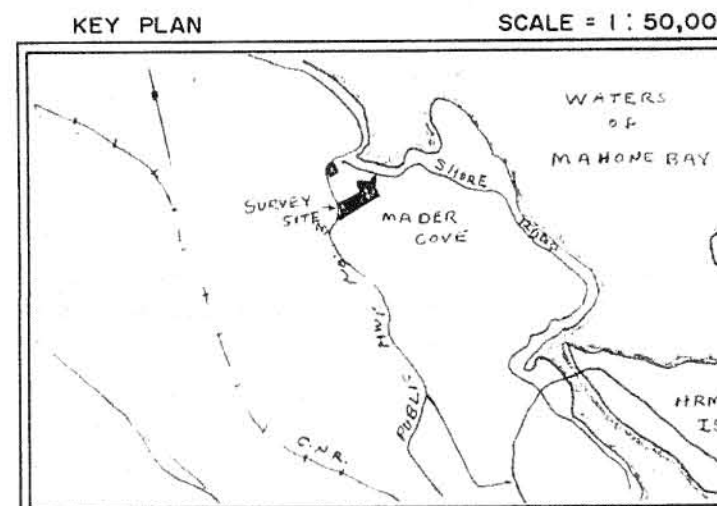

- LEGEND:
- N.S.C.M. NOVA SCOTIA CO-ORDINATE MONUMENT
 - SURVEY MARKER
 - I.B. OR I.R. IRON BOLT OR IRON POST
 - ⊗ "X" CUT IN ROCK
 - WOODEN POST
 - ⊕ TRAVERSE HUB
 - X — WIRE FENCE
 - — — STONE WALL
 - Fd. FOUND
 - (C) CALCULATED

NOTE:
THIS APPROVAL REFERS ONLY TO LOT(S) M-1



NOTE: - VALUES SHOWN - NOT ADJUSTED -
- DISTANCES SHOWN - HORIZONTAL GROUND DISTANCES -
- HEIRS OF THE ESTATE OF JESSIE BELLE MADER -
SHELDON G. MADER
ARTHUR H. MADER
MARY E. CORNELL

"CLASS D: LOT(S) M-1 AND 15 ARE NOT APPROVED BY THE DEPARTMENT OF HEALTH FOR THE INSTALLATION OF AN ON-SITE SEWAGE DISPOSAL SYSTEM FOR REASON OF BEING ADDED TO AN EXISTING LOT OR LOTS."

BEARINGS ARE OF THE NOVA SCOTIA GRID SYSTEM, 3° M.T.M., C.M. 64° 30' W. AND WERE DERIVED FROM OBSERVATIONS TAKEN ON NOVA SCOTIA CO-ORDINATE MONUMENTS NO. 10710 AND NO. 10711.

PLAN OF SURVEY

SHOWING PROPERTY OF AND PROPERTY CLAIMED BY HEIRS OF THE ESTATE OF JESSIE BELLE MADER AT MADER'S COVE, LUNenburg COUNTY, N.S.

NOTE:
THIS APPROVAL REFERS TO LOT(S) M-1 AS AN ADDITION TO THE EXISTING LOT(S) M-1

REVISION:
REQUEST APPROVAL OF LOT M-1 AS AN ADDITION TO PROPERTY OF LLOYD J. MARTIN.
DATED THIS 5th DAY OF JULY, 1987.
Lester W. Berrigan N.S.L.S. NO. 409

ADDITION: - RIGHT-OF-WAY DEFINED.
DATED THIS 3rd DAY OF JULY, 1986.
Lester W. Berrigan N.S.L.S. NO. 409

SURVEY EXECUTED:
DEC. 19, 1984 TO JULY 2, 1985
PLAN DRAWN BY:
L. W. BERRIGAN & B. A. DAGLEY
SCALE:
1" = 50'
DATE OF PLAN:
JULY 17, 1985
PLAN NO.:
M-30

Surveyor's Certificate
I, Lester W. Berrigan, Nova Scotia Land Surveyor, hereby certify that the survey represented by this plan was conducted under my supervision, and that the survey and plan were made in accordance with the Nova Scotia Land Surveyors Act and the regulations made thereunder.
DATED this 17th day of July, 1985.
Lester W. Berrigan N.S.L.S. #409

LESTER W. BERRIGAN
NOVA SCOTIA LAND SURVEYOR NO. 409
OAKHILL, LUN. CO., NOVA SCOTIA

660
JUL 22 1987
007253

