


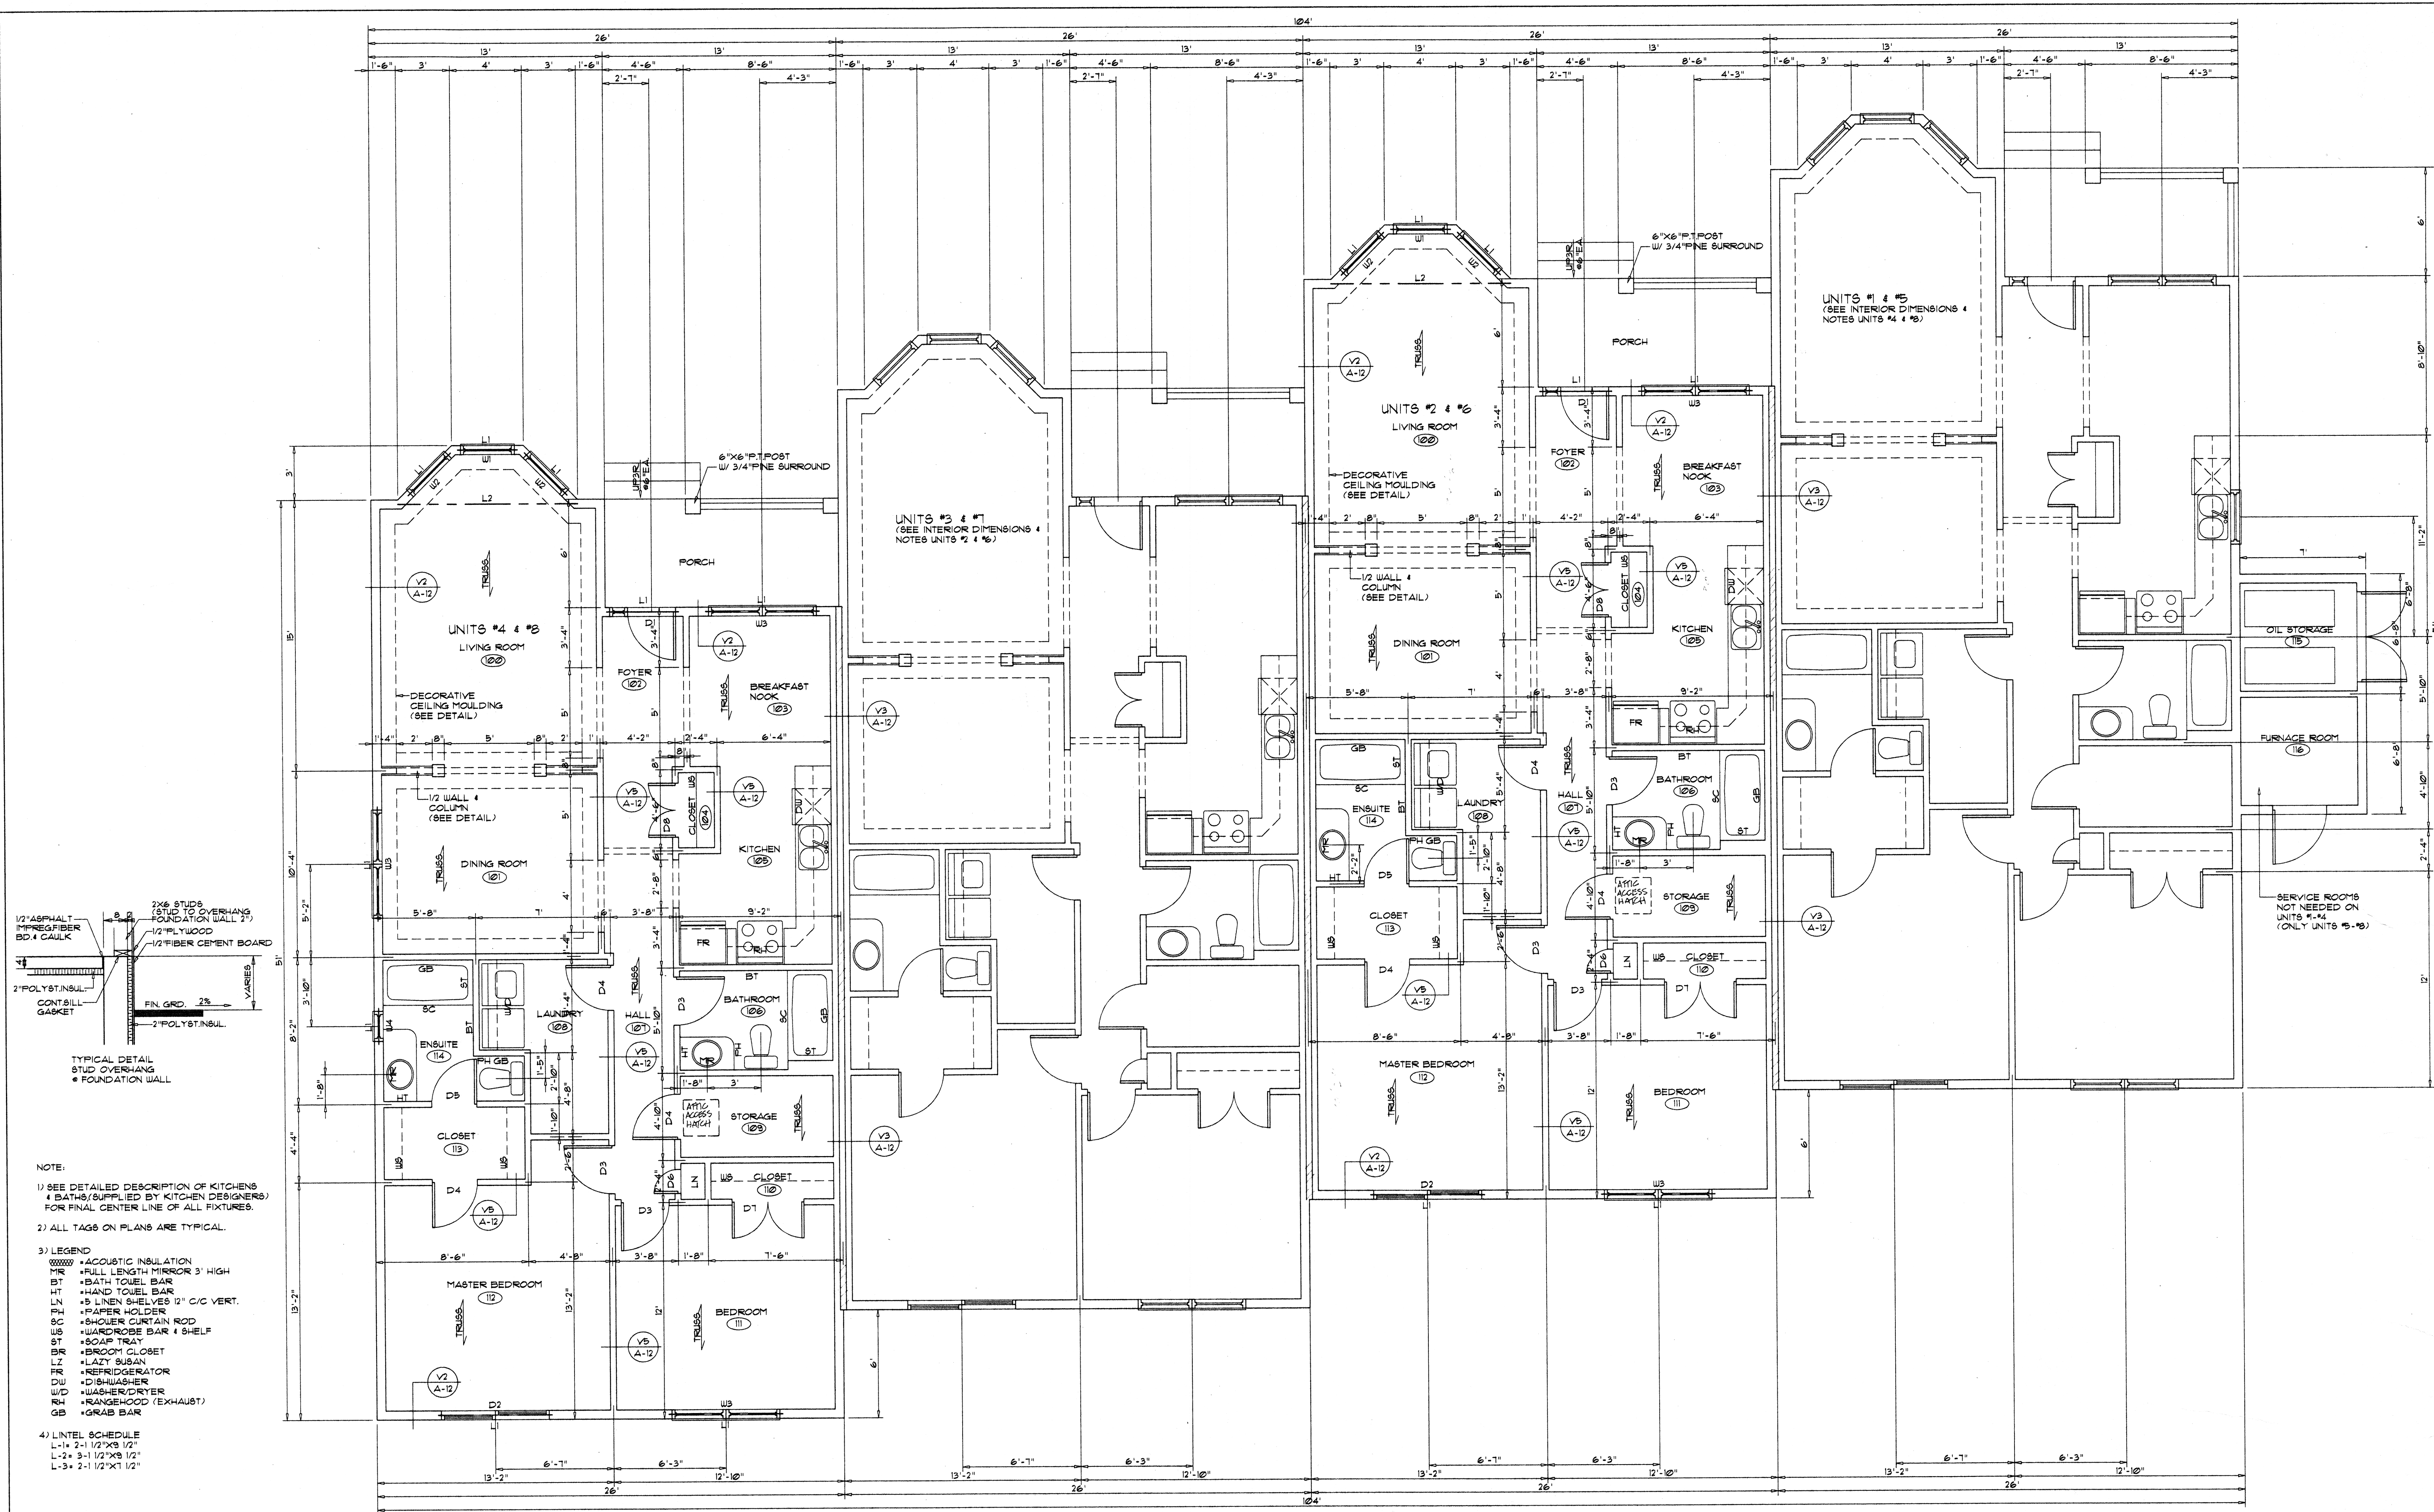

NOTES: 1) THE CONTRACTOR IS RESPONSIBLE FOR CHECKING ALL DIMENSIONS ON SITE & REPORTING ANY DISCREPANCY TO THE ARCHITECT BEFORE PROCEEDING.

2) DO NOT SCALE FROM DRAWINGS, USE FIGURED DIMENSIONS.


3) DRAWING REPRESENTATIONS MAYBE IN VARIANCE W/ DETAILED SPECS. & SCHEDULES, IN WHICH CASE SPECS. & SCHEDULES OVERRIDE THE DRAWINGS.

4) CHANGES FROM THESE PLANS & SPECS. MUST BE AGED TO IN WRITING, & APPROVED BY THE ARCHITECT & OWNER, BEFORE PROCEEDING.

5) ONLY THOSE DRAWINGS MARKED APPROVED FOR CONSTRUCTION, SIGNED & DATED BY THE ARCHITECT, ARE TO BE USED FOR CONSTRUCTION.

6) THESE DRAWINGS ARE TO BE READ IN CONJUNCTION W/ THE SPECS.

L.C.C.C. NO. 13
ACCEPTED FOR REGISTRATION
THIS 23 DAY OF March
A.D. 1999 AT THE HOUR OF
9:00 A.M. P.M.
Paul F. Skerry
REGISTRAR OF CONDOMINIUMS

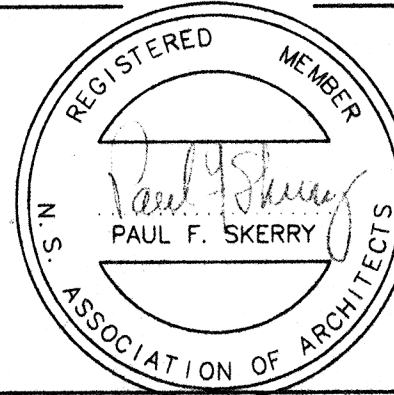

No.	DESCRIPTION	Date	No.	DESCRIPTION	Date
1	REPLIT FOR PERMIT	FEB 24			
REVISIONS					

Paul Skerry Associates Ltd.
ARCHITECTS
5514 LIVINGSTONE PLACE
HAIFA, N.S. B3K 2B9
PHONE: 902-455-4361
FAX: 902-455-7778
EMAIL: pskerry@ns.sympatico.ca

PROJECT
PROPOSED 16 UNIT
TOWNHOUSE PROJECT
LOT LB-2
FEAUBEAUX STREET
MAHON BAY, N.S.
for
REALCO MANAGEMENT

TITLE
BLOCK PLAN
UNITS #1-16
SCALE: 1/4"=1'-0"

drawn by: JST/ACKHOUSE
date: FEB/98
scale: AS NOTED
project #: 2515

checked: P.S.
approved: P.S.
dwg #: A-5